



OXFORD ROAD

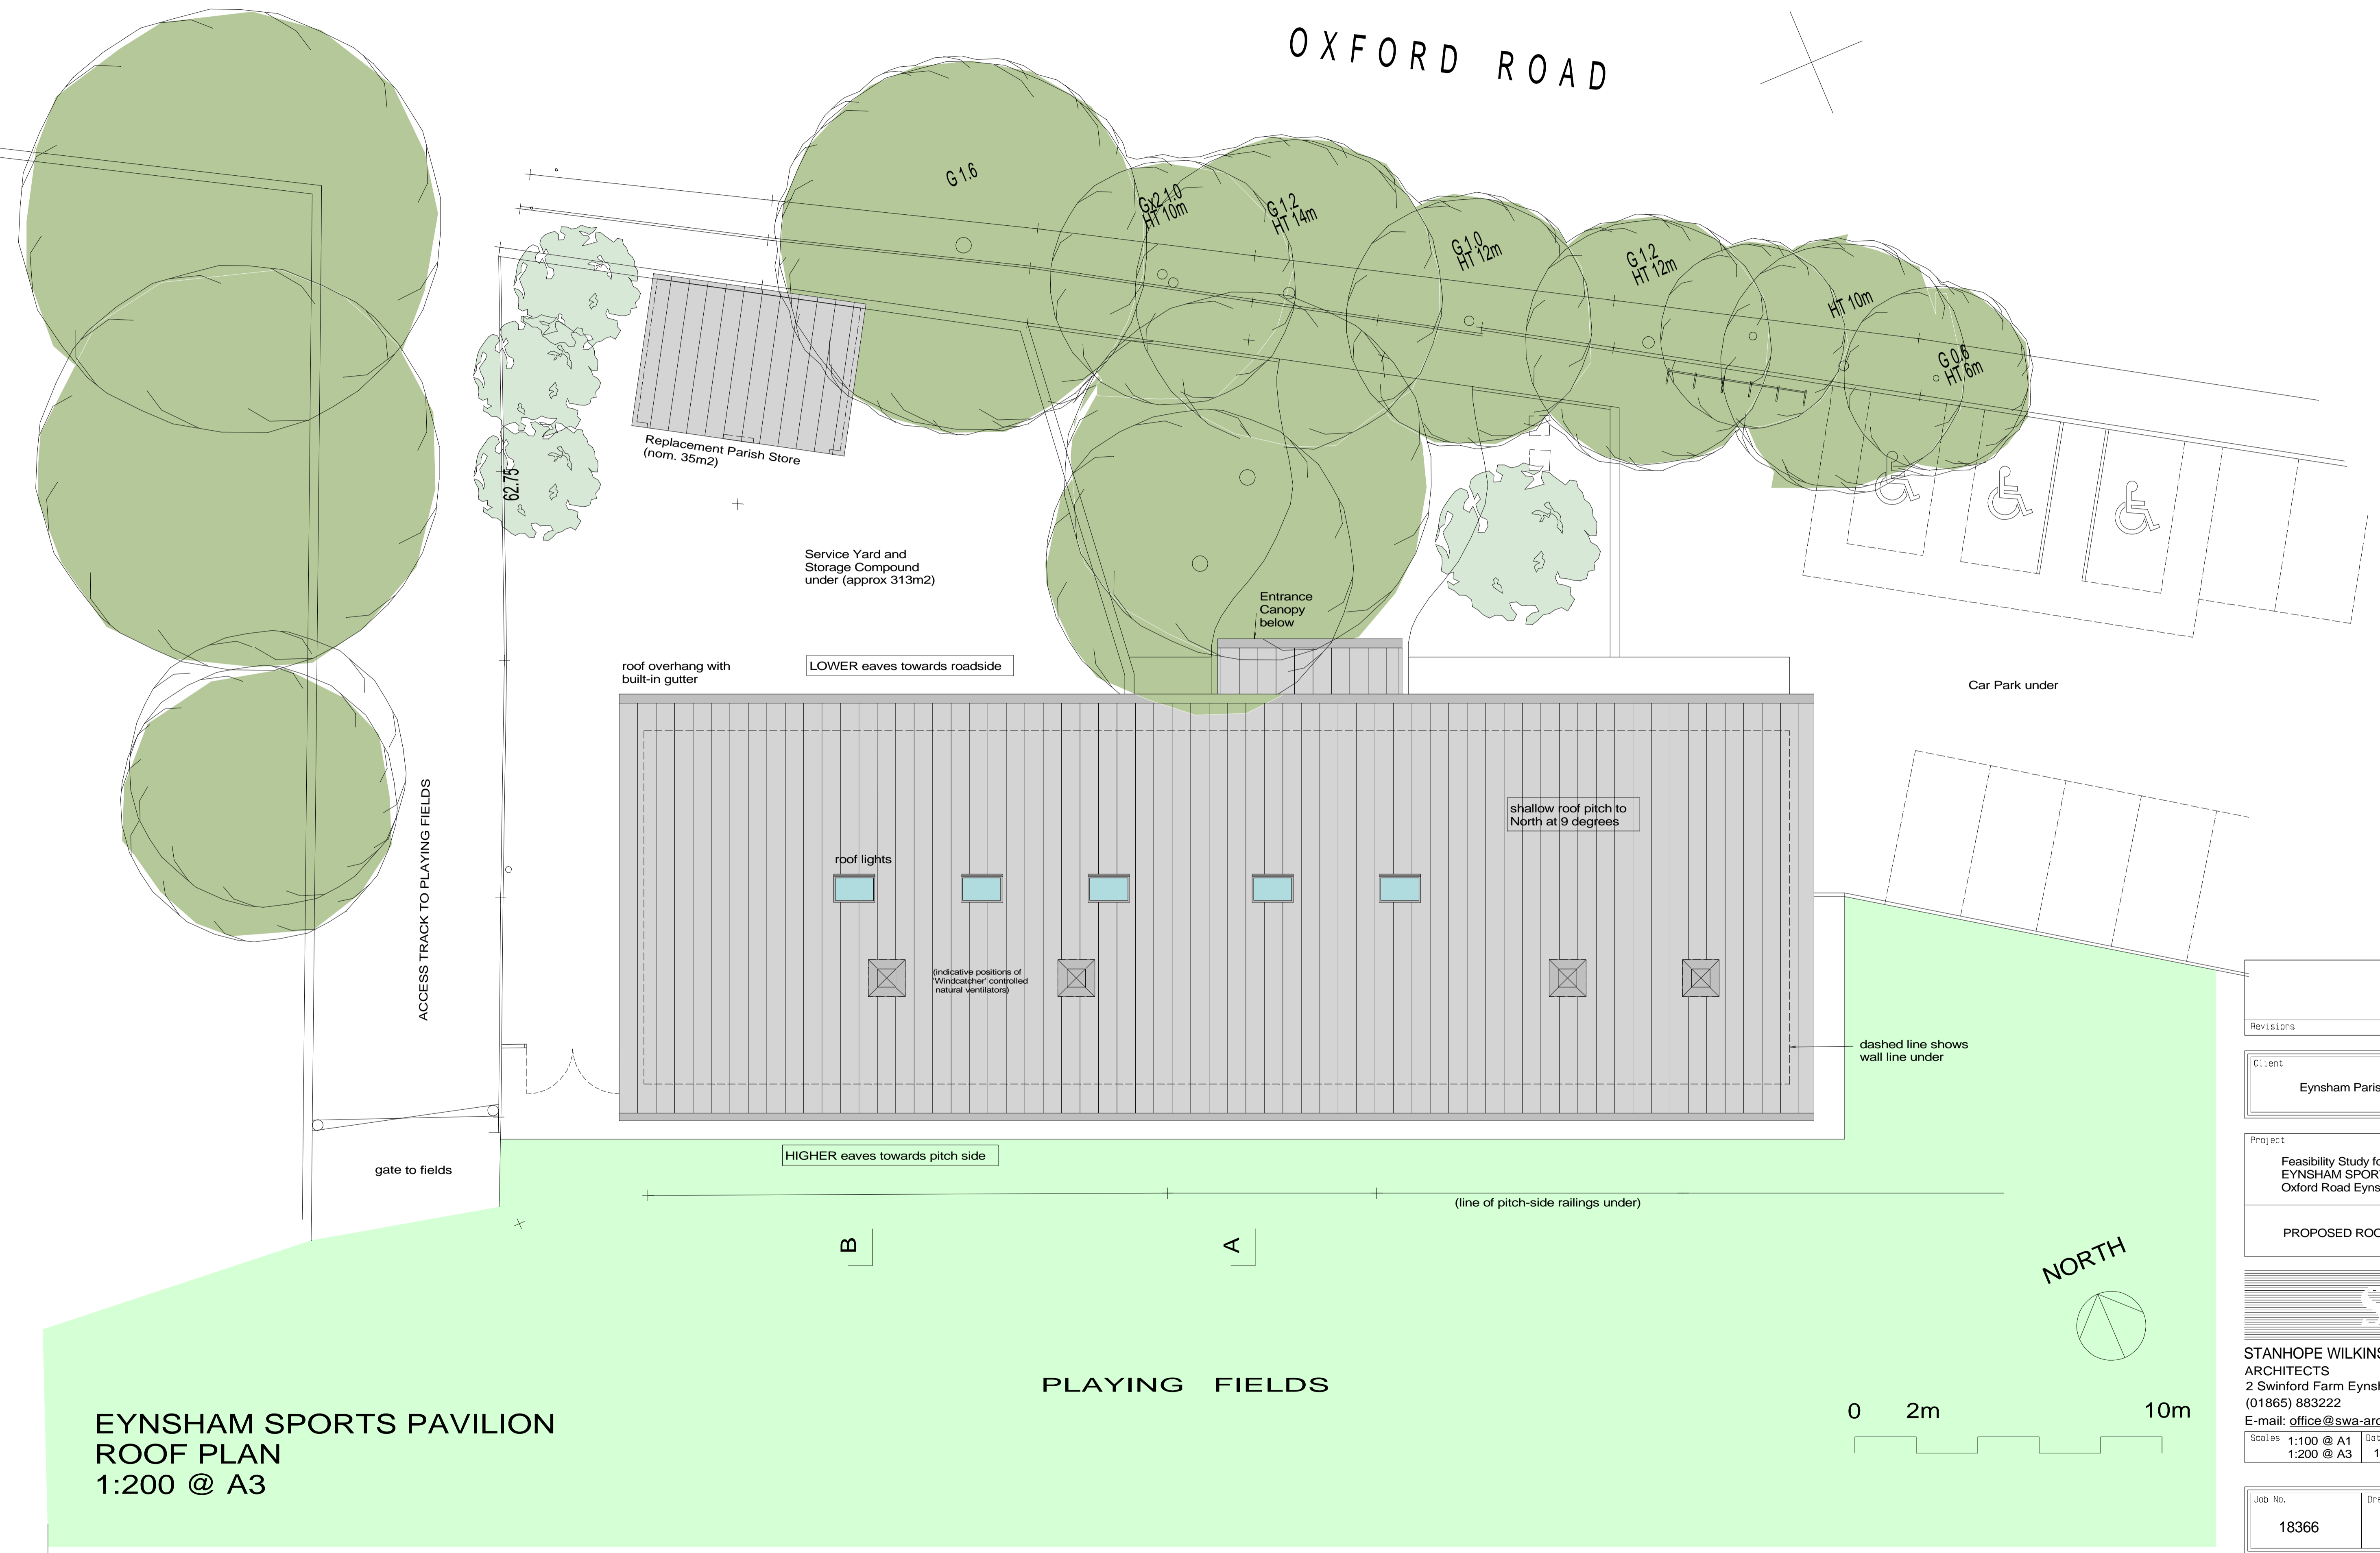

**EYNSHAM SPORTS PAVILION  
ROOF PLAN  
1:200 @ A3**

Revisions	Date	by	Rev
Client			
Eynsham Parish Council			
Project			
Feasibility Study for New EYNSHAM SPORTS PAVILION Oxford Road Eynsham OX29 3HG			
PROPOSED ROOF PLAN			
			
<b>STANHOPE WILKINSON ASSOCIATES ARCHITECTS</b> 2 Swinford Farm Eynsham Oxford OX29 4BL (01865) 883222 E-mail: office@swa-architects.co.uk			
Scales	1:100 @ A1	Date	by
	1:200 @ A3	11.5.20	DP
Job No.	Drawing No.	Rev.	
18366	XXX	P1	