


Notes  
 All dimensions must be checked on site  
 & not scaled from this drawing  
 ©SWA Copyright

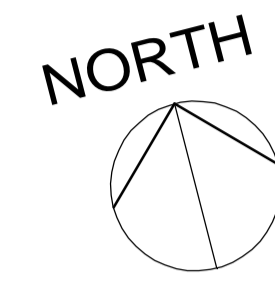

OXFORD ROAD




proposed new screening planting  
 - subject to compound storage

62.75



replacement  
 Parish store  
 nom 35m<sup>2</sup>



(STORAGE COMPOUND below)

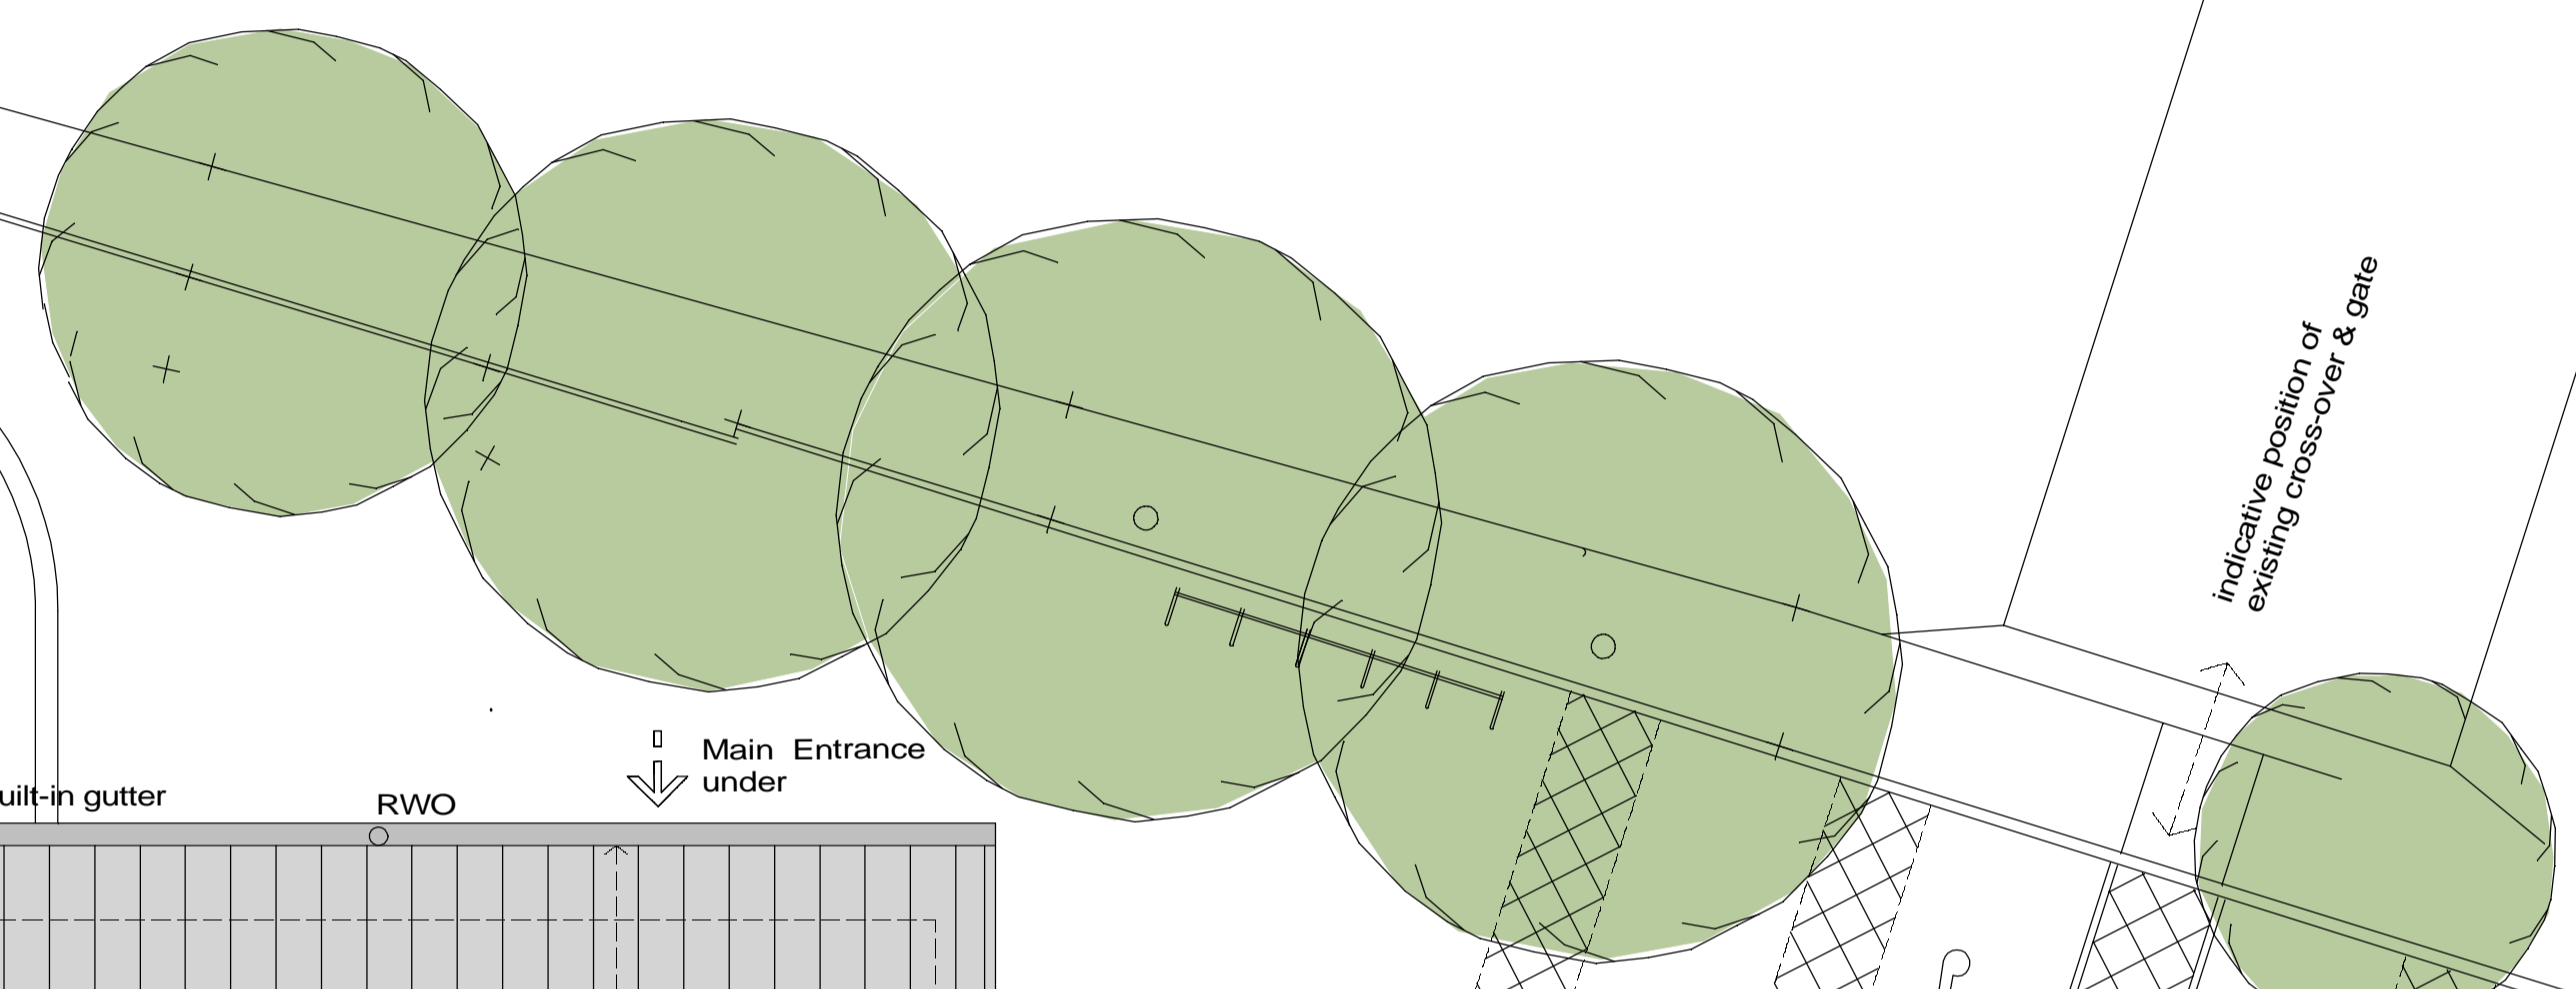

indicative position of  
 existing cross-over & Gate

ACCESS TRACK TO PLAYING FIELDS

(new gates under)

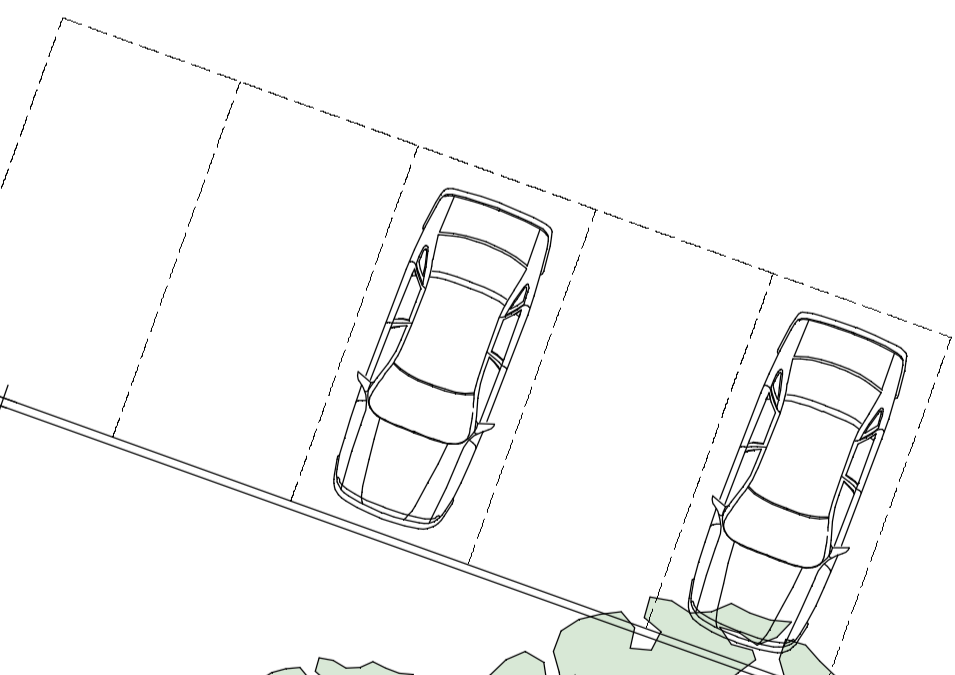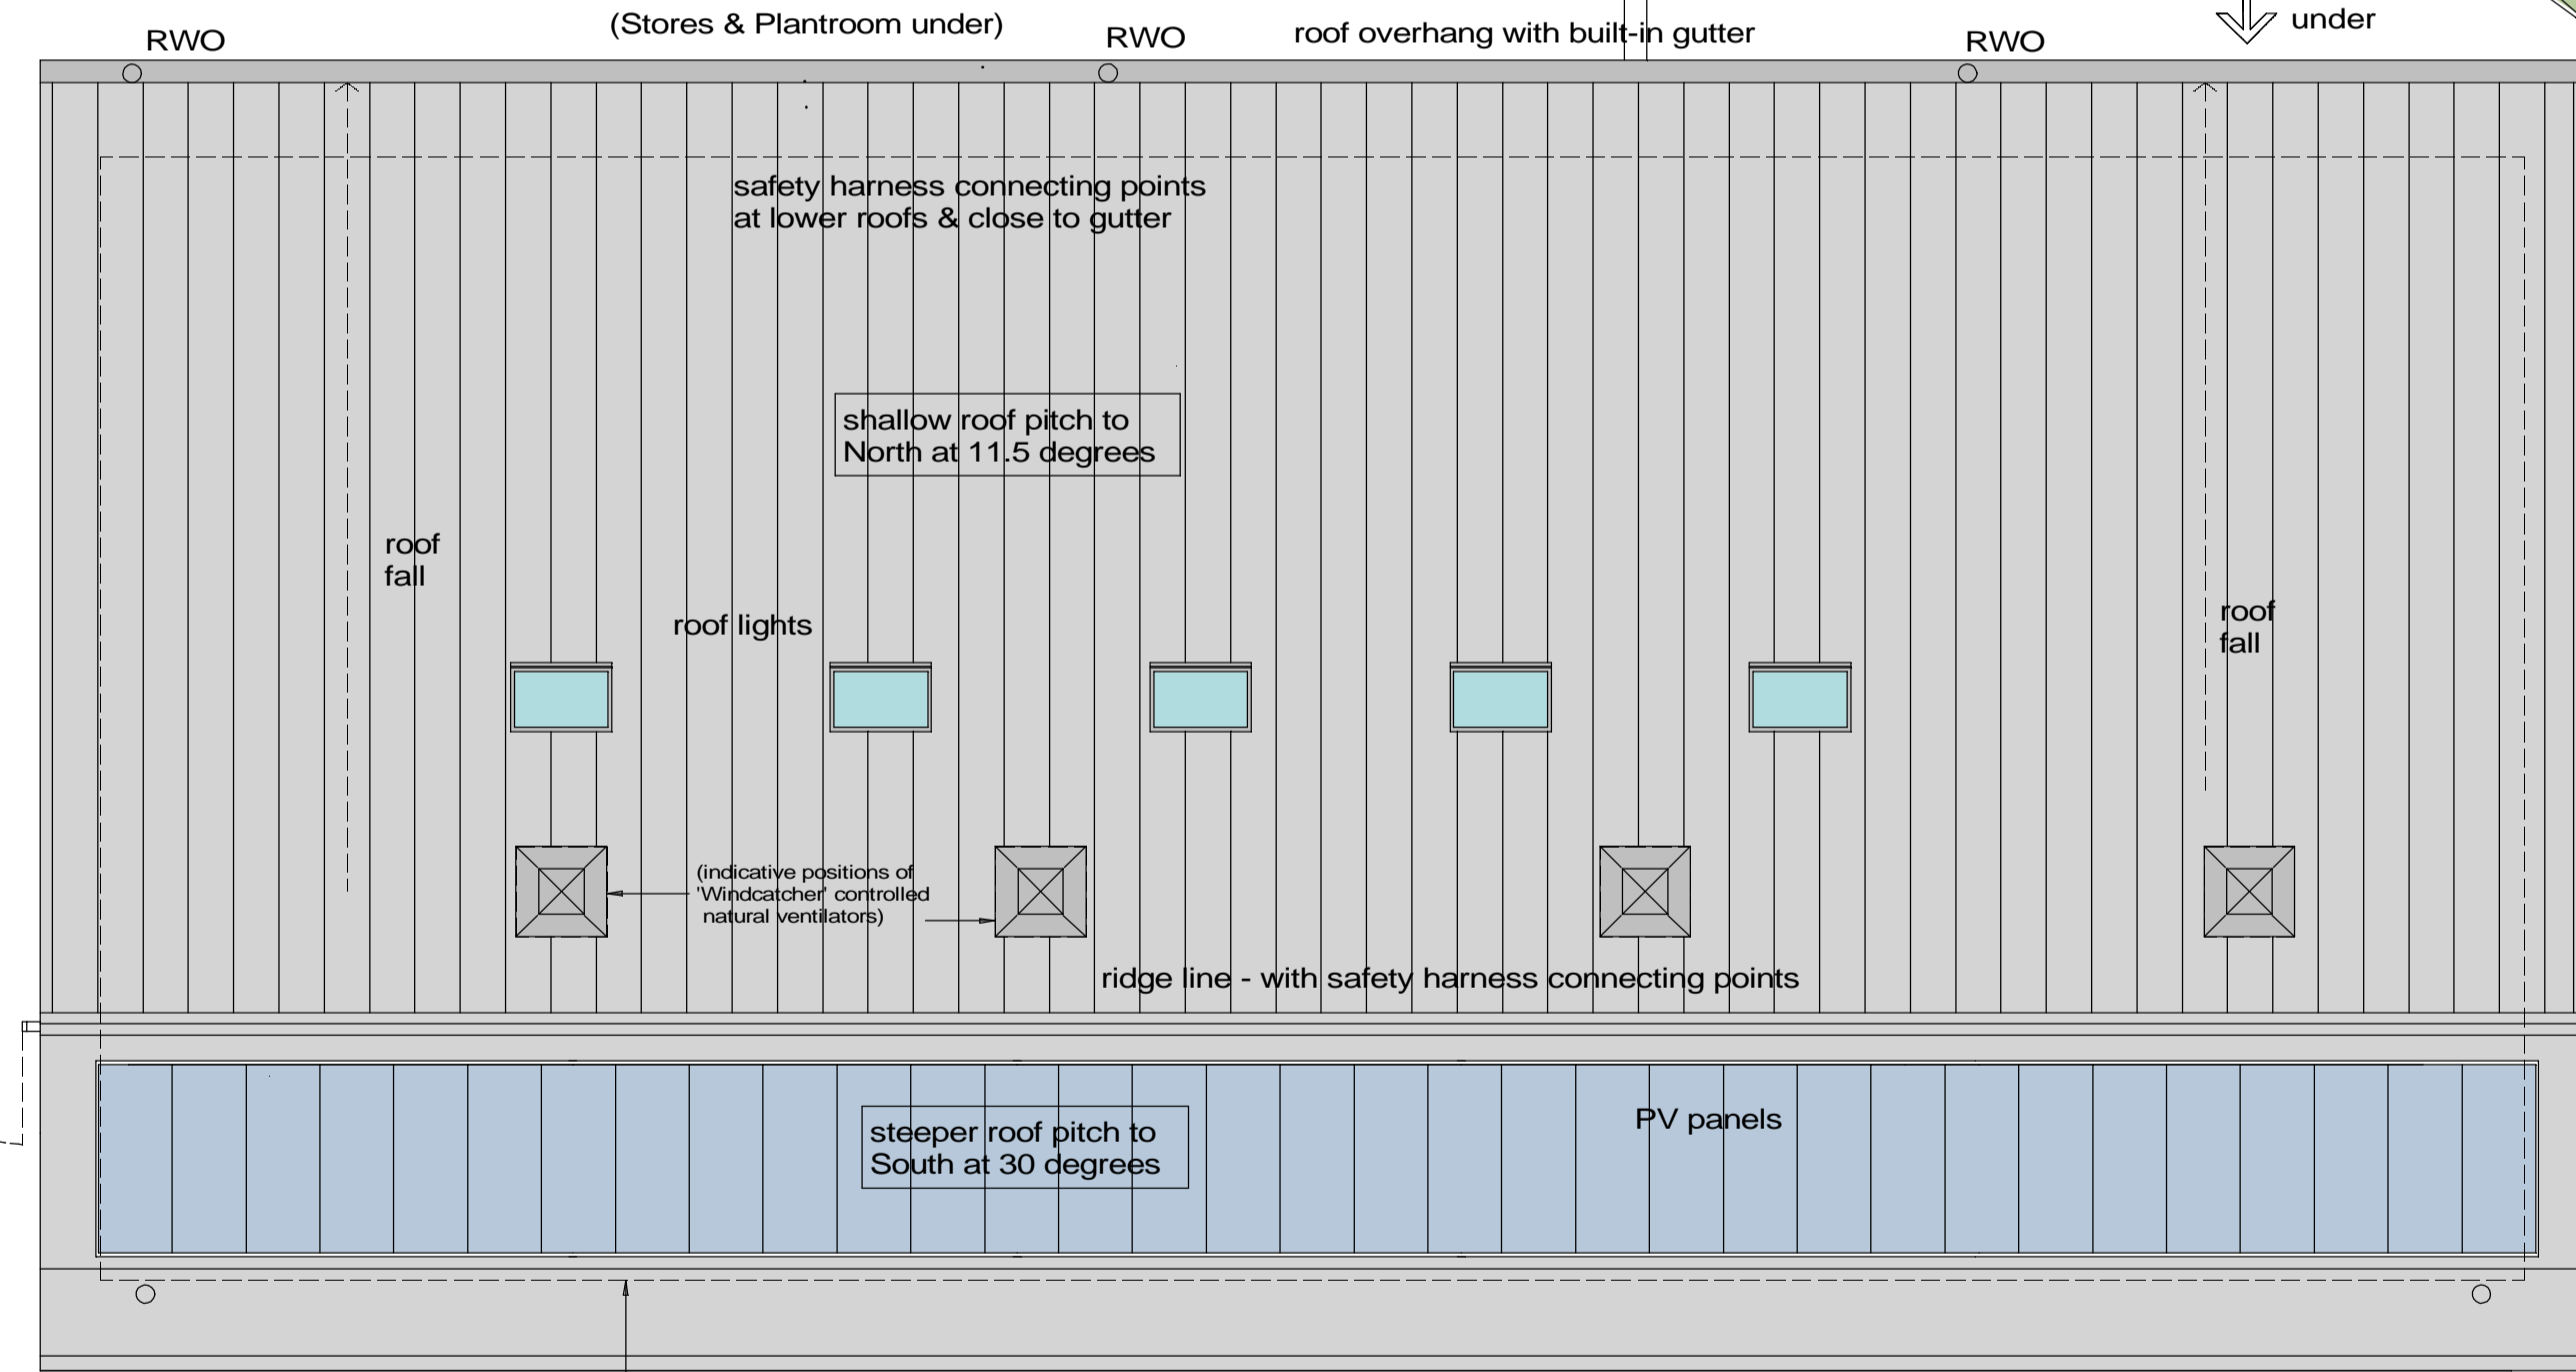

low railings 1.4m H marking edge of existing pitch area

PLAYING FIELDS

INDICATIVE ROOF FINISHES:  
 Pitched roofs: natural zinc with standing seam joints; alternatively single ply membrane to similar appearance

Tree screen to road amended following tree report	6.11.20		P2
Scheme Option Aug 2020	7.8.20	DP	P1
Revisions	Date	by	Rev

Client  
 Eynsham Parish Council

Project  
 EYNSHAM SPORTS PAVILION  
 Oxford Road Eynsham

PROPOSED ROOF PLAN



STANHOPE WILKINSON ASSOCIATES  
 ARCHITECTS  
 2 Swinford Farm Eynsham Oxford OX29 4BL  
 (01865) 883222  
 E-mail: office@swa-architects.co.uk

Scales 1:100 @ A1	Date 7.8.20	by DP
1:200 @ A3		

Job No.	Drawing No.	Rev.
18366	603	P2