


Notes  
 All dimensions must be checked on site  
 & not scaled from this drawing  
 © SWA Copyright

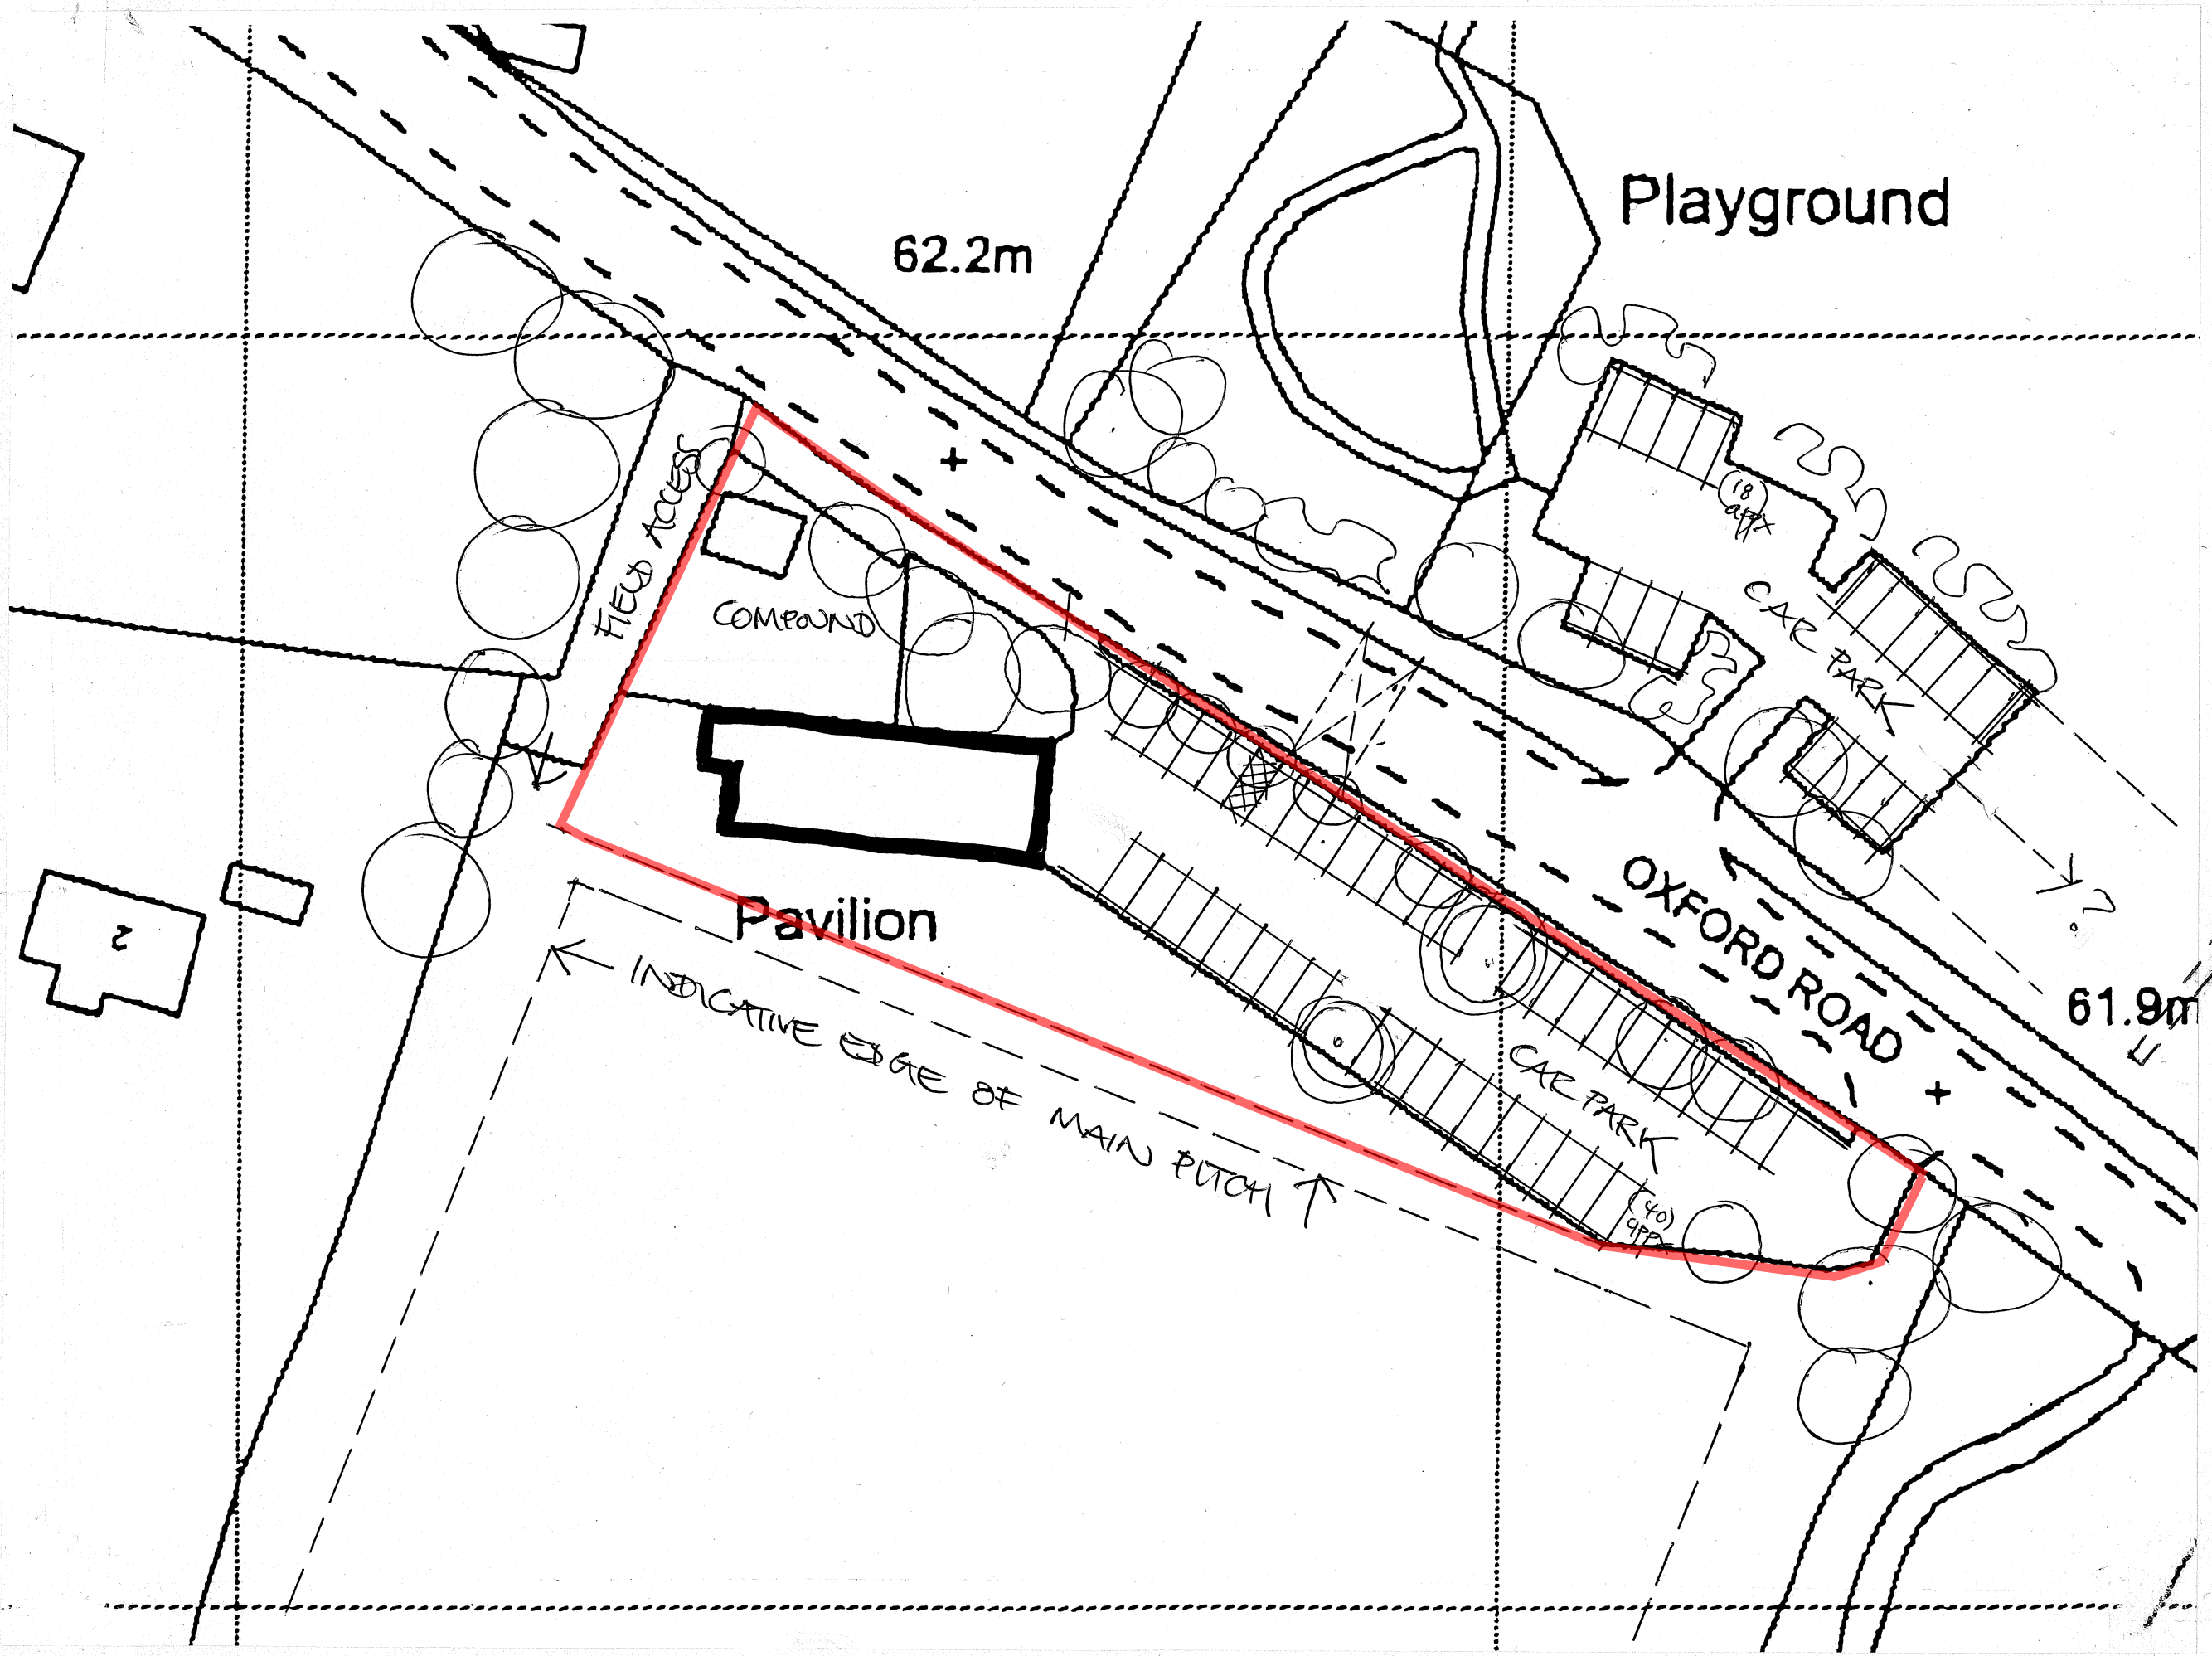

Revisions	Date	by	Rev

Client  
 Eynsham Parish Council

Project  
 Feasibility Study for New  
 EYNSHAM SPORTS PAVILION  
 Oxford Road Eynsham

PLAN OF EXISTING CAR PARK  
 -INDICATING CAPACITY



STANHOPE WILKINSON ASSOCIATES  
 ARCHITECTS  
 2 Swinford Farm Eynsham Oxford OX29 4BL  
 (01865) 883222  
 E-mail: office@swa-architects.co.uk

Scales	Date	by
1:250 @ A1	30.7.19	sw
1:500 @ A3		

Job No.	Drawing No.	Rev.
18366	301	P1

