
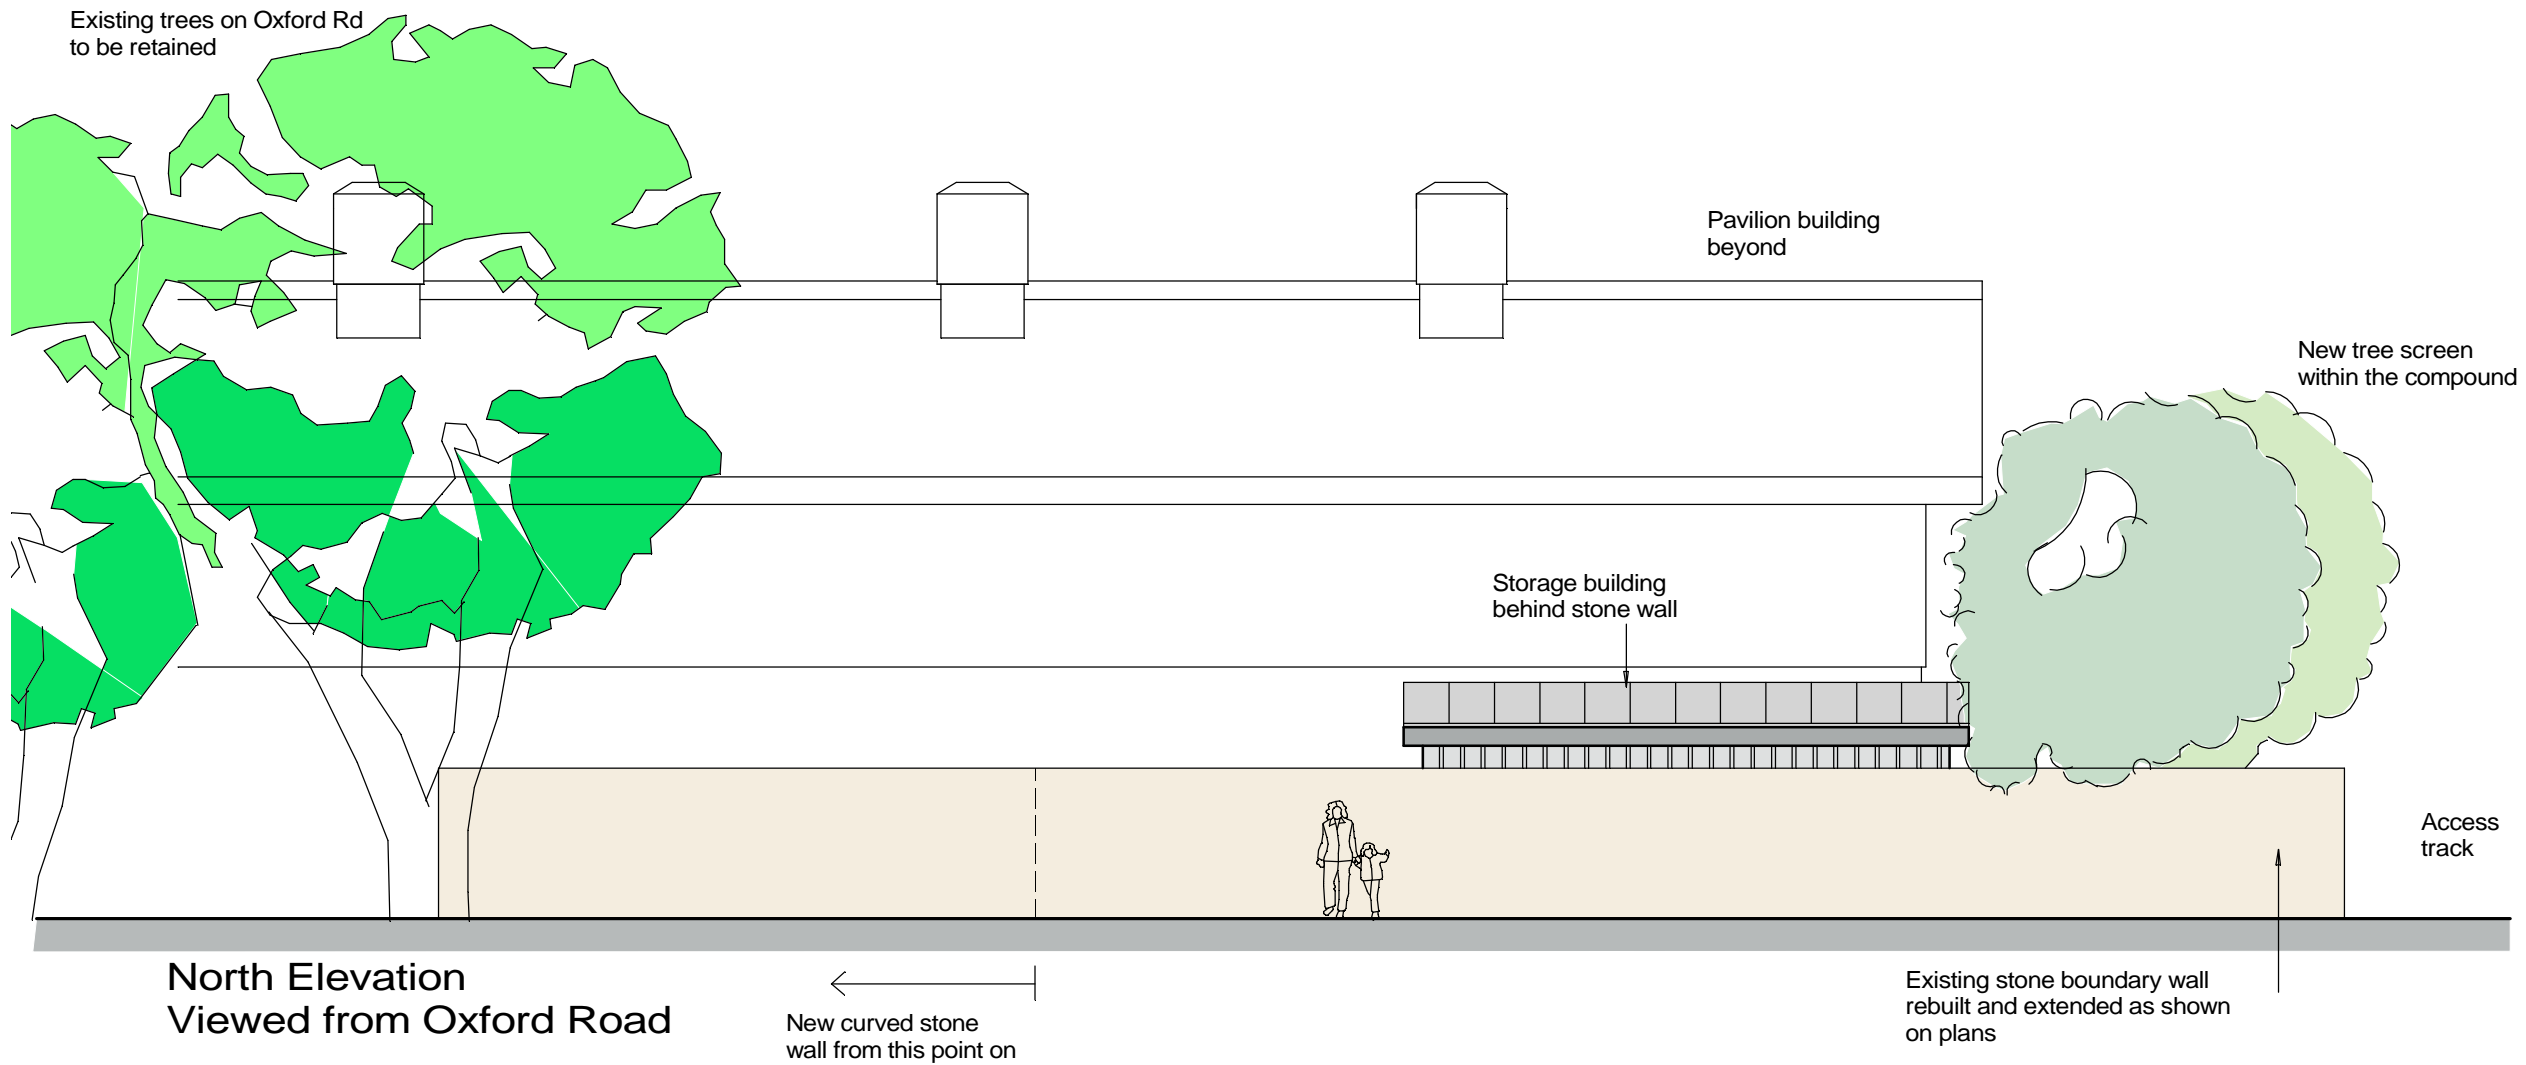
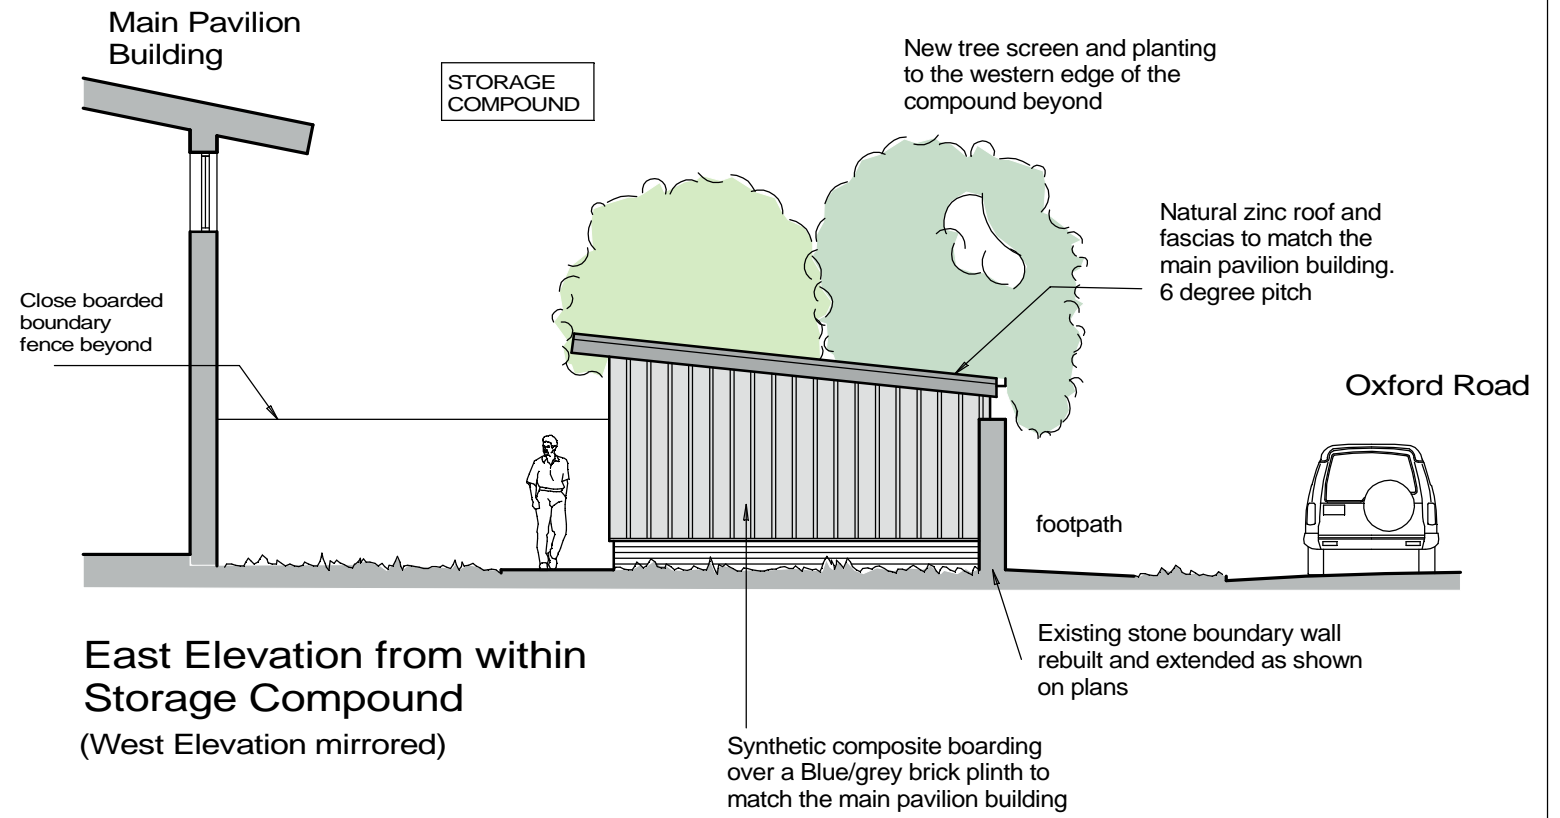
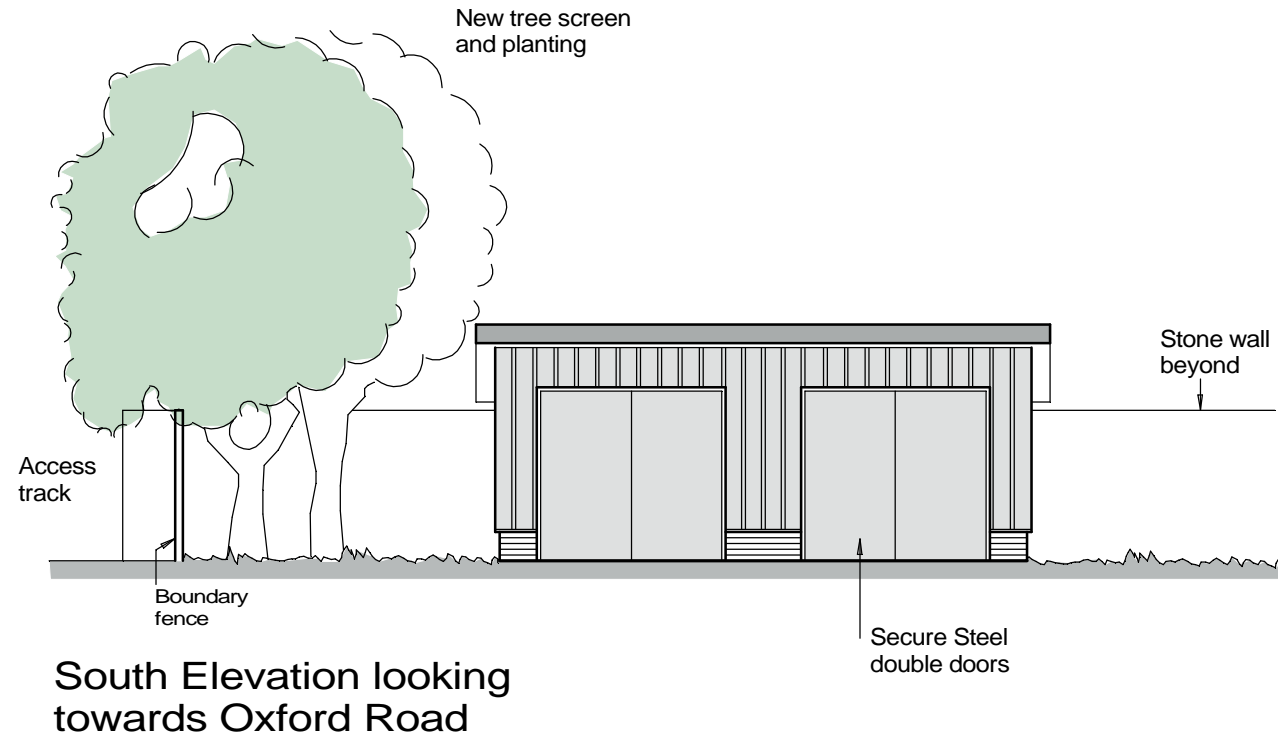


Grounds Maintenance and Equipment Store

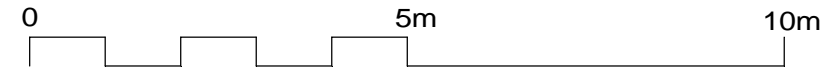

Revisions	Date	By	Rev

Client
Eynsham Parish Council

Project
EYNESHAM SPORTS PAVILION
Proposed Storage Building



STANHOPE WILKINSON ASSOCIATES
CHARTERED ARCHITECTS © Copyright
Unit 2 Swinford Farm Eynsham OX29 4BL
Tel: (01865)883222
E-mail: office@swa-architects.co.uk

Scale	Date	by	DM
1:100 @ A3	Oct 20	DP	DM

Job No.	Drawing No.	Rev.
18366	604	P1