


Phase 1

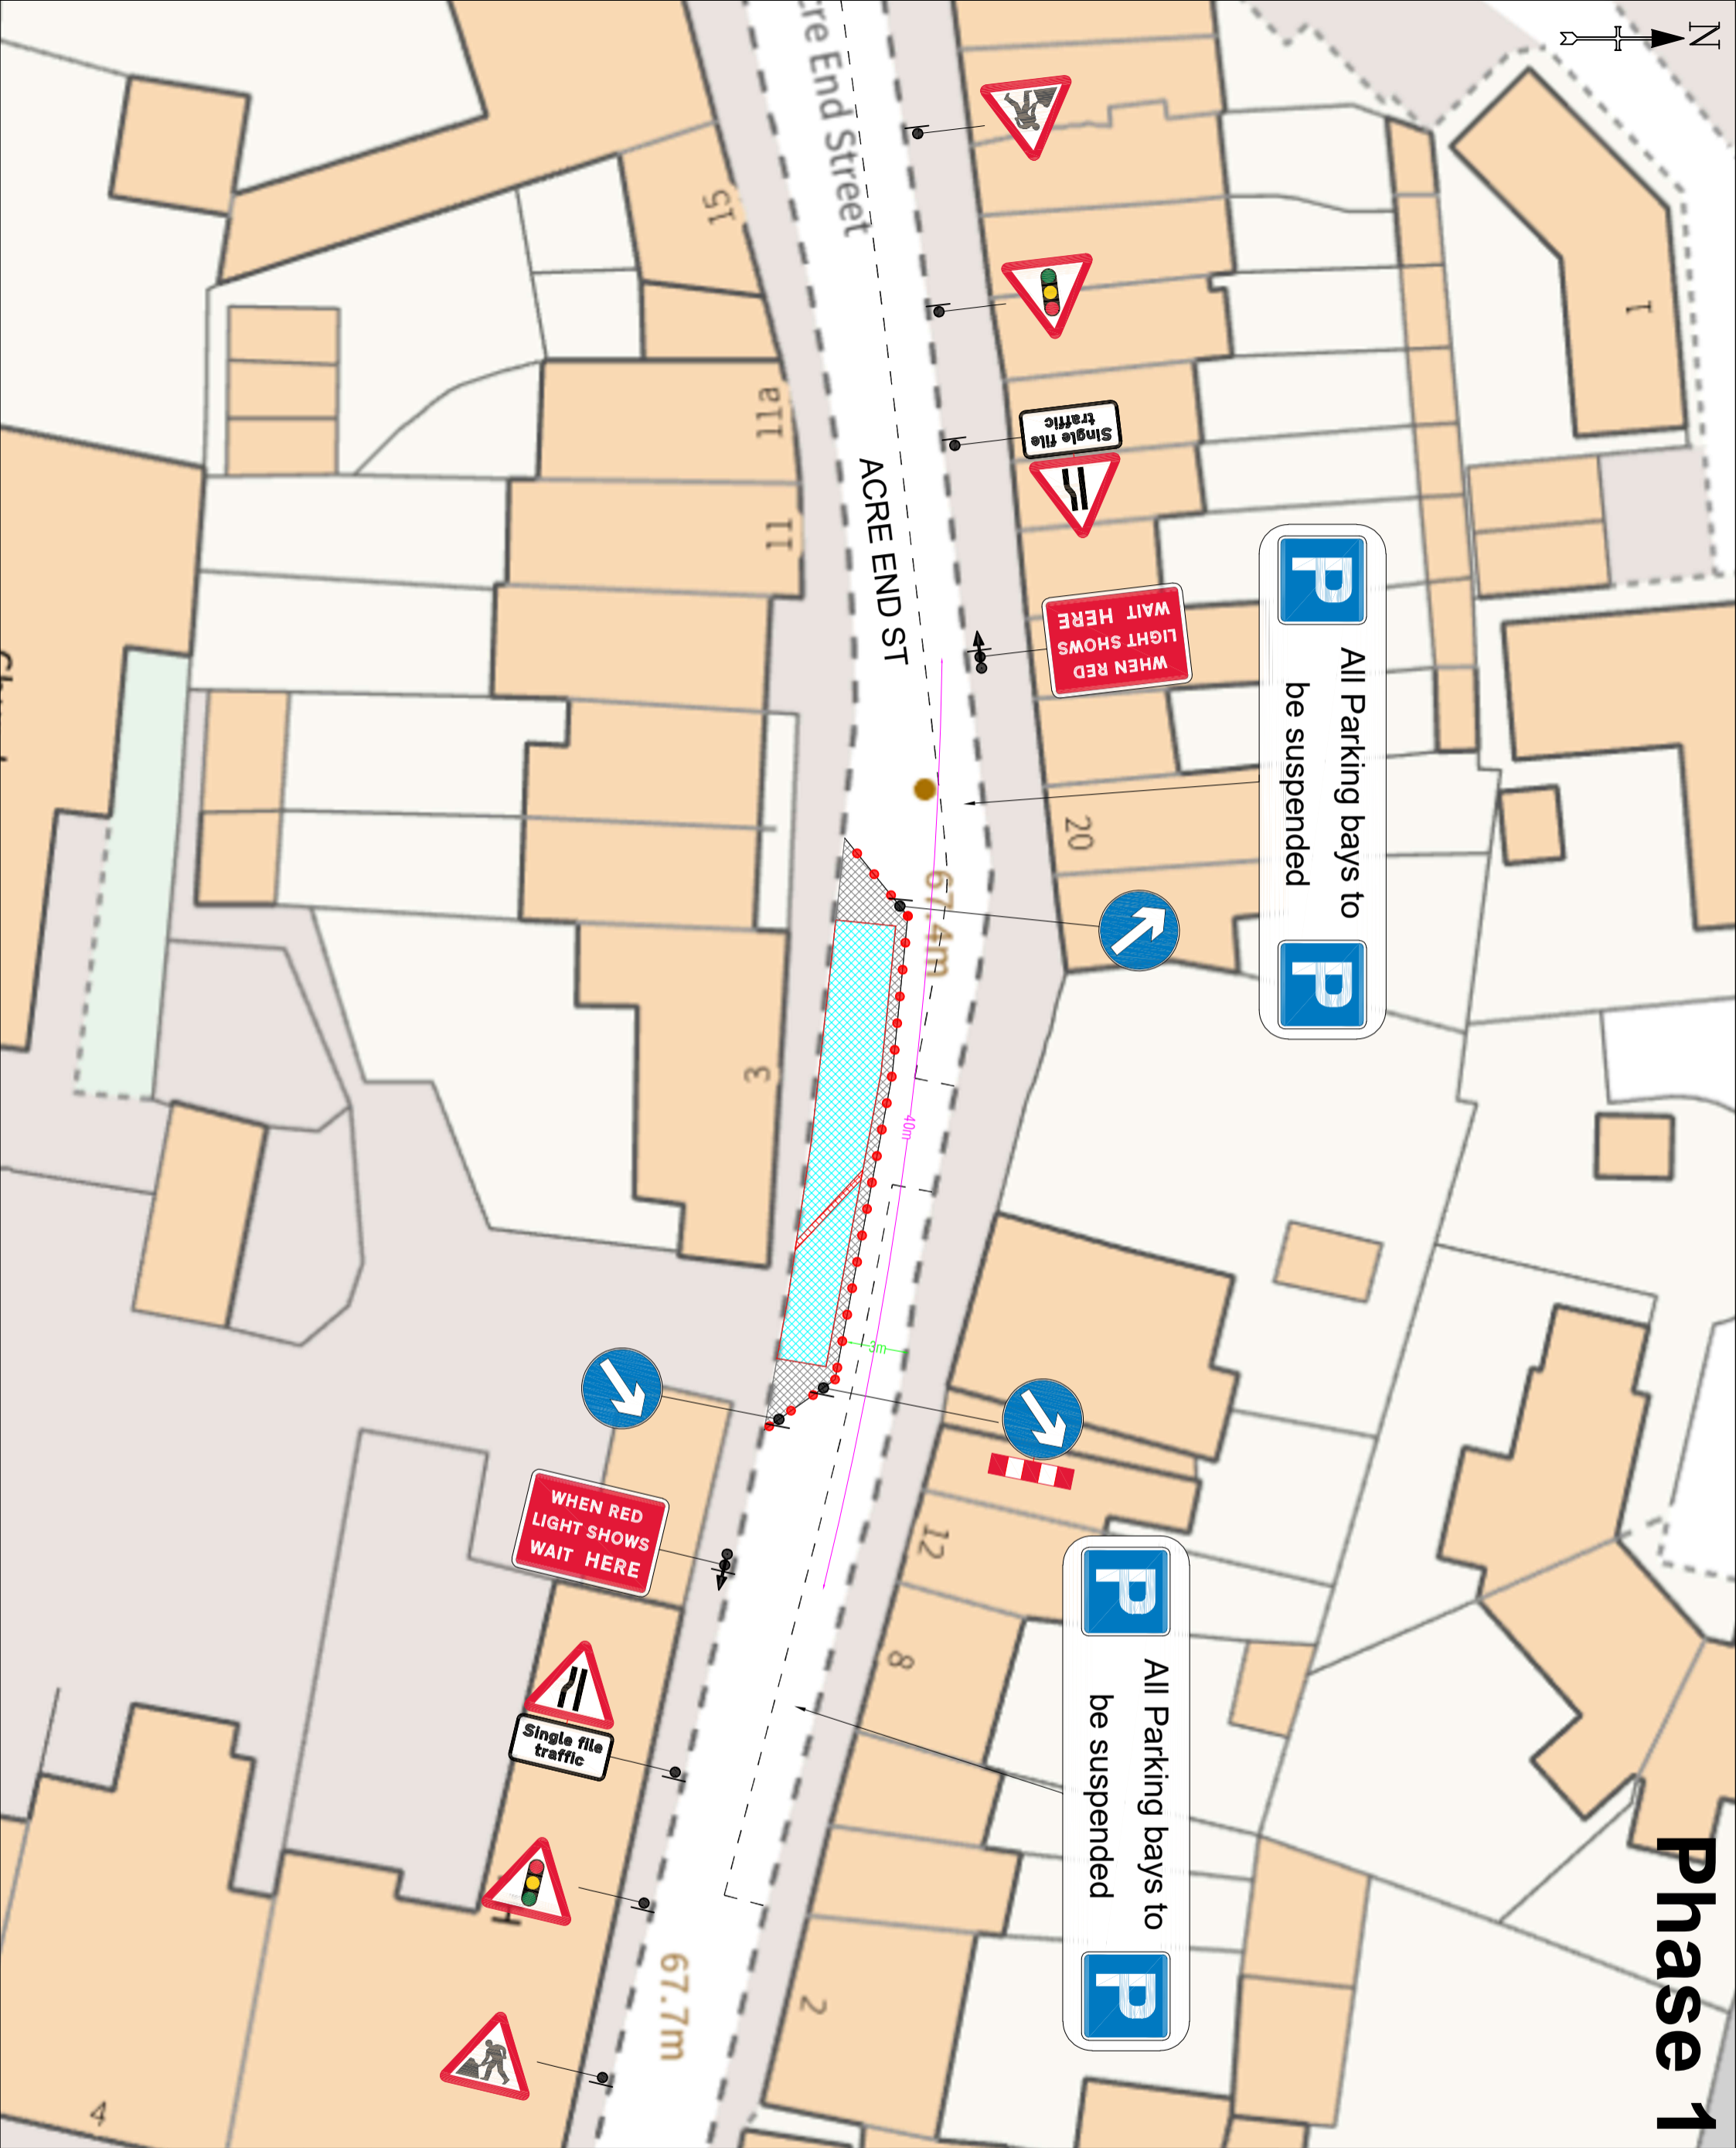

Based upon survey made with the permission of
 Council of the Mayor's Highway Office.
 All parking bays shown are subject to
 agreement with Council or other Statutory
 Authority and the City of Oxford Road
 Speed of Road

Traffic Management System
2-Way Signals

Phase	Signal	T Flow	Max Green	All Red	Location
1	A	←	30	5	Acre End Street
2	B	→	30	5	Acre End Street

All Red

DRAWING NOT TO SCALE

1166001

CCTM-V001

Site Location

Acre End Street
 Eynsham
 Oxfordshire
 OX29 4PA

Drawn by	A Edwards	Date	25/02/25
Checked by	A Edwards	Date	25/02/25
Approved by	A Edwards	Date	25/02/25