



Eynsham Village

20MPH Speed Initiative: Gateway & Enhancements

October 2017

 theurbanists



1.1 Eynsham Neighbourhood Plan 2031 [March 2017]

The draft Neighbourhood Plan has been prepared by the Eynsham Futures Steering Group (EFSG) on behalf of Eynsham Parish Council (EPC), which is the qualifying body designated for the purpose of preparing the Eynsham Neighbourhood Plan (ENP) and will approve the plan before its formal submission.

Following a 6 week statutory consultation it was submitted to the Local Planning Authority (LPA), West Oxfordshire District Council (WODC), who have provided technical support along with Oxfordshire County Council (OCC). WODC is now due to consider whether the plan complies with all relevant statutory requirements and publish it for a further period of 6 weeks before sending it for independent examination.

1.2 Eynsham as a place.

Eynsham is the fourth largest community in West Oxfordshire. Although it is clearly a village, its population of 4,650 (2011 Census) actually makes it larger than many nearby small towns. Unlike a small town though, there is no commercial centre. Its core features are the church and the square in the historic centre with shops and services scattered along the oldest streets, which are primarily residential with many of the older houses being built right up to the back edge of the pavement.

1.3 Future Context

Almost all the land surrounding the village has been put forward for inclusion in the emerging WODC Local Plan for new development. More recently, the requirement to accommodate Oxford City's unmet housing need has prompted WODC to propose a Garden Village (GV) style development, on the same scale as Eynsham, located in the Parish north of the A40.

As a result of these changes, emphasis has shifted to placing development to the north of the A40 where rapid development would ensure funding for the infrastructure of what is intended to be an entirely new, free-standing settlement, currently referred to as Oxfordshire Cotswolds Garden Village (OCGV).

1.4 Eynsham as a community.

Eynsham is a community which, according to consultation responses, is greatly appreciated by its residents who are determined to ensure it will be equally valued by future generations. The location and structure of the village are major contributors to this sense of community which the Neighbourhood Plan seeks to protect and enhance. The village is very compact, allowing residents to access shops, pubs, places of worship and events and meetings that take place in various venues on foot. A wide range of housetypes has led to a very mixed community with a good range of ages and background who all work together. The village is large enough to sustain a good range of shops and retail businesses as well as the many societies, clubs and sports teams based here.

This compact layout has a consequence. The village has very little open space with most of the 'green' provided by a small number of mature trees that are clearly visible amongst the roof-tops from outside the village. The compensation for this lack of open space within the village is offered by quick and easy access to open countryside around all sides of the village. This is regarded as vital in maintaining the rural 'feel' that is one of the key characteristics of the village that are valued by local residents.



Eynsham Aerial Image © Google Maps 2017

This combination of a compact, 'walkable' built form with a broad range of housing, helps support the vitality of the modern community that the Parish Council wishes to retain and protect.

1.5 The Vision for Eynsham Parish 2031:

The vision for the Parish of Eynsham at the end of the plan period is that both new and existing residents will be enjoying the same benefits of living in the village as current residents do in 2017 and that the area will be an even more attractive community in which to live and work.

The vision will be delivered through meeting eight primary objectives.

- Housing
- Design
- Community facilities
- The Natural Environment
- Transport and parking
- The local Economy
- Sustainability and climate change
- A new Garden Village

This report focuses on the highways and design ambitions for the village, specifically in relation to implementing a 20mph speed zone throughout the village.

2.1 A 20mph Speed Initiative

Eynsham Parish Council commissioned the Urbanists in the Spring of 2017 to explore how the Parish Council could look to adopt and deliver a 20 mph speed limit initiative across Eynsham that could enhance the road safety as well as the appearance and quality of the public realm in key parts of the village.

The Parish Council commissioned Oxfordshire County Council to undertake an average speed survey at key locations in Eynsham in 2016. [See Appendix A] This survey indicates that speeds in the heart of the village average 20mph or less and it highlighted that it was generally on the approach roads into and out of the village that traffic speeds exceeded 20mph.

EPC expect to receive a significant amount of Community Infrastructure Levy [CIL] funding as a result of new developments that are being proposed both to the west and north of the village. It was anticipated that over time, these funds could exceed £1million, although there would be other demands on that funding to support new community facilities [eg new burial ground, play area and potential new sports pavilion].

2.2 Managing Traffic Speeds in Rural areas

The principles and policies of traffic management in the UK are changing. Reducing speeds and minimising the adverse effects of traffic involves integrating the design and management of streets and village spaces with the special qualities of 'place'. This has organisational implications for local authorities and the communities that they represent. It also calls for new skills in collaboration and a combination of professional skills in engineering, urban design, planning and landscape architecture to reconsider conventional highway measures.

Local communities can look more closely at a number of critical elements that help define a village as well as inform and influence driver behavior and perhaps more importantly vehicle speeds. These include:



- Building a thorough understanding of the past and current context of a town or village its residents"
- Identifying and strengthening the entry points to a village to achieve a clear transition between higher speed roads and the town or village itself
- Identifying and emphasising the location of the village centre and seeking ways to highlight its significance
- Looking at ways to create a series of features and smaller places throughout the village, exploiting opportunities such as junctions and special places
- Encouraging slower speeds by careful attention to the apparent width of carriageways and the detailing of kerbs, verges and street furniture
- Measures to bring to life and celebrate the activities and presence of the community
- Harnessing local knowledge, events and creativity to encourage a clear connection between village life and the perception and awareness of drivers travelling through it.

2.3 The National Highway Agenda

Cars and lorries are part of our lives, for better or worse. Maintaining and protecting the quality of life against a background of growing traffic volumes is perhaps the greatest challenge facing most rural communities. Rural life depends on the highway network for connections and communication. Many villages, like Eynsham, lie along the route of busy country roads. Modern travel patterns and transport place huge pressures on the historic form and qualities of many rural landscapes, threatening the economic

sustainability and social cohesion upon which many communities depend. This is a problem that is universal to village life in the modern world, and especially in the UK.

National policy up until recently has tended to separate these aspects of economic and social life. The principle of segregation of traffic from civic life was a key recommendation of the influential Traffic in Towns report published in 1963. The division of responsibilities for traffic and transport from the responsibilities for broader environmental objectives has contributed to the tensions between the competing purposes of rural roads and streetscapes. The organisational structure and policy frameworks of government and local authorities has, until recent years, defined the highway network as infrastructure to be planned, managed and maintained without direct reference to the social and economic context of local communities. This has often resulted in standardised road layouts, and a plethora of signage and lighting, which has eroded local distinctiveness.

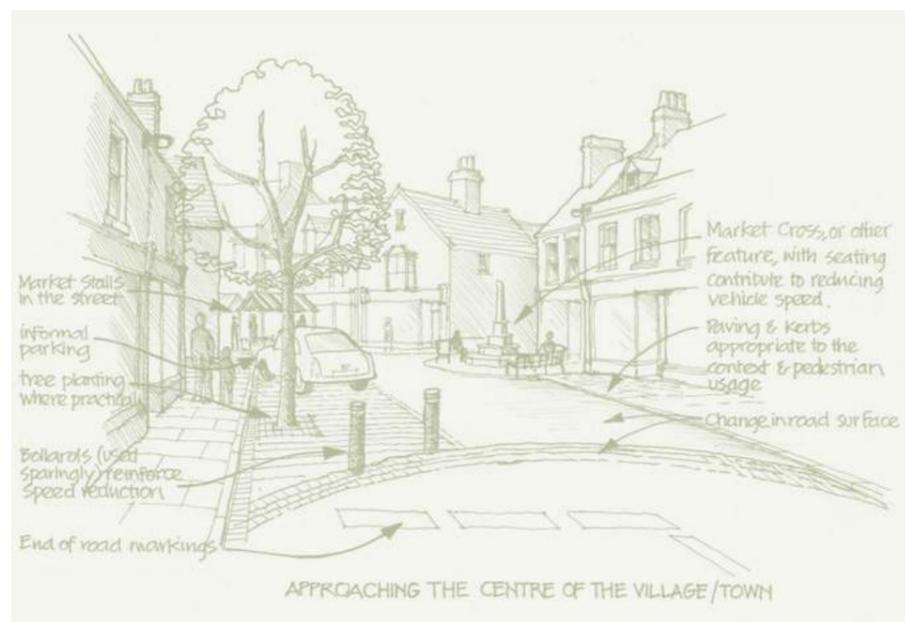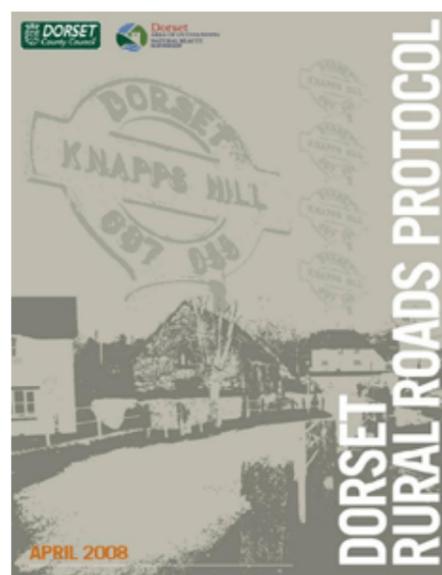

2.4 Dorset's Rural Roads Protocol

However, Dorset County Council have been at the forefront of dealing with these issues and have developed a toolkit which is intended to help find new ways to balance these conflicting pressures, and to explore ways in which local residents can become more closely engaged with ideas and initiatives to improve the relationship between people, places and traffic.

Dorset's preparation and adoption of a 'Rural Roads Protocol' has prompted the new application of these emerging principles for the towns and villages that punctuate the county's exceptional landscape. The approach places community engagement at the heart of the process, building on local energies, creativity and commitment to contribute to the work of the highway authority .

Dorset's adoption of the Rural Roads Protocol in April 2008 provides formal support to a set of principles for the management and maintenance of rural highways. The Protocol confirms Dorset's position at the forefront of fresh thinking on rural highway design, whilst reflecting the latest national and regional thinking. This toolkit outlines some simple and practical ways for local communities to extend the Protocol to address problems commonly associated with traffic within the context of rural villages.

All of the measures in the toolkit are based on the key principles underpinning the Rural Roads Protocol. The most important of these principles include:

- Understanding and exploiting the quality and character of the built and natural environment to increase driver awareness and to influence driver behaviour.
- Avoiding the imposition of standardised highway measures that can erode the distinctiveness and quality of villages, and serve to isolate drivers from their surroundings. Signs, road markings, barriers and traffic signals are kept to a minimum to reduce roadside clutter, and to engage drivers with the environment outside their car.
- Employing the principles of "psychological traffic calming" to influence driver speeds and responses. "Self-reading" roads that inform drivers appear to reduce speeds and improve drivers' awareness of their surroundings by increasing interest and changing perceptions over time. Research suggests that the more our brains engage with interpreting the immediate environment, the less we sense time passing. This seems in turn to promote lower speeds and a reduced sense of urgency.
- Expanding the menu of measures available to local communities and local highway authorities beyond standardised highway measures. Such measures are intended to build on the principles of "place-making", to make villages more distinctive and recognisable, introducing elements of intrigue, uncertainty and interest to alert drivers to the specific context of their surroundings.
- Redefining the boundaries for responsibility and management of village streets and spaces.

2.5 Traffic Speeds

It is inevitable that traffic speeds will vary by location and time of day. What speeds feel reasonably comfortable and safe will also vary according to the location. It's tempting to assume that the slowest possible speed is the target, but the best speed allows vehicles to flow smoothly and steadily through the village without excessive braking or acceleration. Speeds around 15 – 20 mph usually allow drivers to respond easily to their surroundings – above 25 mph pedestrians and cyclists are much less comfortable, and informal communications become harder. There may be junctions or key places where lower speeds suit the circumstances and allow hand gestures, eye contact and negotiations.

Comparing the existing speed profiles to the ideal helps to identify those places where changes in the road's characteristics are needed, and where more detailed studies may be necessary. Oxfordshire County Council's speed survey [Appendix A] highlights where to prioritise. Usually these places are at the entry points into the village, at significant junctions and transition points, and around the centre of the village.

2.6 Village Gateways

Identifying the key entrances to Eynsham such as outlying buildings and farm walls are often elements which signpost these points in the village. Usually a change in scale or character can mark where the older core of the settlement begins. An important building such as a school or pub may signal such a transition, or the road may take a sudden sharp turn or reach a crossroads or junction. Sometimes trees, hedges or the landscape mark the transition. It is usually a combination of many elements. Identifying the key entry point helps to direct measures to achieve lower speeds and improve driver awareness. Ideally the character of the highway will change from "road" to "street". Centre lines should end to emphasize the change in character. The signs associated with arrival in the village should accord with the driver's visual perceptions of the village boundaries. Subtle changes in surface materials and colour will help to mark the contrast between the higher-speed design of the road, and the low-speed context of the village.

Highlighting the agreed entry points will help in discussions with the highway authority to steer any maintenance or improvement measures such as a consistent use of surface materials, signs and markings (or their absence), as well as the best places for initiatives to plant or prune trees, locate a village map or noticeboard, or to find creative ways to celebrate the "front door" of a village.

2.7 Road Widths

Speed limits are not the only way to slow traffic. In many rural villages the limitations of policing and enforcement mean that formal legislation has limited effect. Research suggests that drivers choose speeds that appear to suit the characteristics of the road ahead. Reducing speeds therefore requires careful attention to the clues and information presented to drivers by the rural road and its surroundings.

The apparent width of the road is an important clue. The narrower a road and its surroundings appear to the driver, then the slower the traffic speeds are likely to be. The absence of road markings also helps to reduce speeds. Centre lines and side markings encourage faster speeds by drawing the drivers eye to the horizon, limiting awareness of the peripheral vision and surroundings, and adding to driver confidence. Highlighting the places where road widths vary, or whether there are significant pinch points can be useful in this context. Narrow segments can be helpful if drivers have to negotiate a way through with other street users. It helps to review where cars are typically parked, to see whether some repositioning of spaces might create a useful narrowing point on a straight stretch of street. In looking at car parking, it helps to ask where you would plan for parking if you were starting afresh, so that parking places reinforce the sequence of spaces through the village.


2.8 Psychological influences

When verges, drains and the gullies at the edges of streets are renewed or maintained, it is sometimes possible to use a secondary material such as setts, cobbles, road paint

or even reinforced grass paving to reduce the apparent width of the carriageway. Such "visual narrowing" is a good way to manage driver behaviour and maintain slow speeds whilst coping with the dimensions of buses, heavy lorries and other large vehicles. As a general rule, a clear width of 6 metres on straight streets allows two large vehicles to pass at slow speeds. By paving the edges of a street with a different material to the carriageway, a visual width of 5 – 5.4 metres can be created which further reduces speeds, without the need for artificial bumps, signs and chicanes. Using a different surface tone or texture can also achieve this effect. (See photos below)


The most effective way for a community to influence the behaviour of drivers is to enhance signs of village life and a sense of place. Research has suggested that traffic speed is determined by the degree of "psychological retreat" of the community from the public realm - as traffic speeds increase, the less time people spend in public places, and so the more speeds increase. To break this vicious circle calls for creative measures to allow the life of a village to be visible, and apparent, to drivers.

The Dorset County Council toolkit outlines a number of basic ways with which communities can understand more about traffic and the ways in which its impact can be reduced. It is important to note that most of the physical measures and speed control interventions can only be carried out by the highway authority, but it is vital that local residents and traders are sufficiently informed to engage creatively with their councils and other partners. In addition, the local knowledge and creativity available to communities are resources that may not be available to local government. With an understanding and consensus built on the principles of the toolkit, a community can engage more productively with their local highway authority.

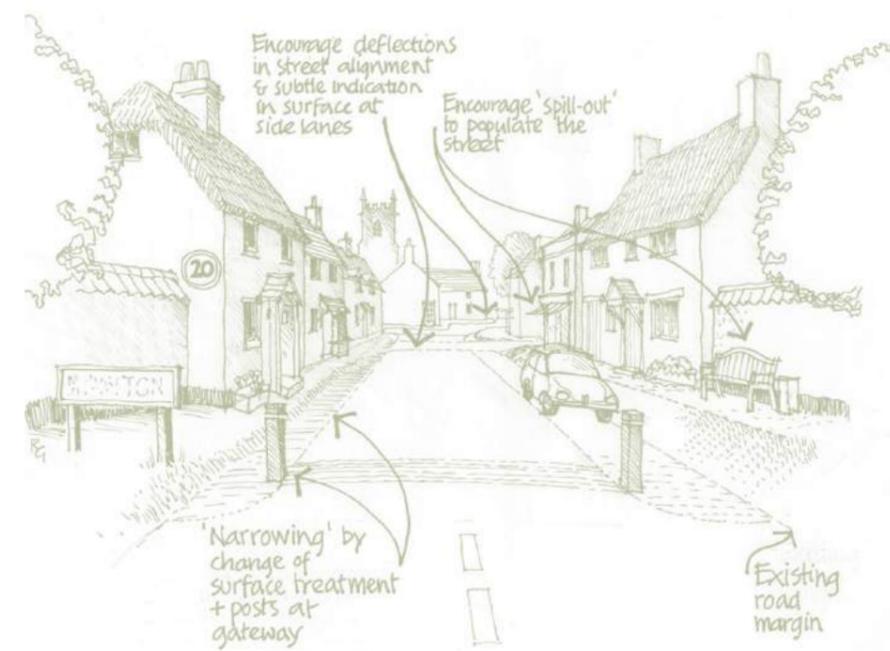

2.9 Eynsham 'Gateway' Speed Control Sign

Designed in 'green oak' to resemble the towers of Eynsham Abbey.

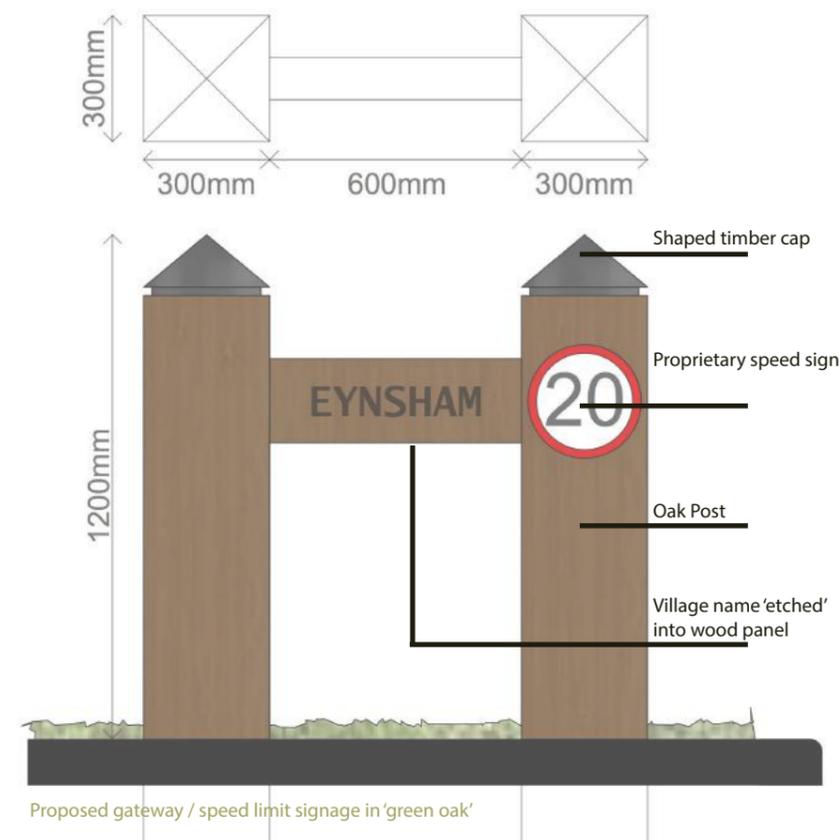

3.0 Implementing a 20 mph Speed Zone in Eynsham

It is generally accepted that speeds at the centre of the village – particularly along Acre End Street - were restricted to less than 20mph because of the tortuous nature of the road and the amount of on-street car parking which helps to slow down vehicle movements. The Parish Council also accept that in order to make it workable, any 20mph zone should be fairly compact in terms of its scale & reach in the village.

However, it is also apparent that trying to make east west cross movements more inconvenient might also deter through traffic from coming into the centre of the village.

This issue has prompted consideration of the introduction of additional speed deterrent measures at the entrances to the village along Hanborough Road, Witney Road and Oxford Road. [see Plan ??] Witney Road and Hanborough Road, in particular, are very wide highways. The former serves the local comprehensive school. While 'on road' speed markings are in place there is little other than a pelican crossing close to the school to reduce speeds of vehicles entering the village past the school entrance. There was also discussion about how a dedicated on-road cycle lane on Witney Road might assist in narrowing the useable carriageway to help reduce vehicle speeds.

Concern was also expressed about the speed of vehicles and its impact on the number of pedestrians travelling north into the village along Station Road, which was an important entrance from the south into the Village Conservation area.

3.1 Managing driver behaviour and road user expectations through pilot schemes

The Parish Council is being encouraged to submit a 'shopping list' of local ideas and initiatives to the County Council by October 2017 and the Parish Council is keen to understand what might be deliverable in terms of these initiatives before the summer.

The Council wants to understand what might be achievable without raising too many expectations by looking at a range of achievable and impactful initiatives that would also offer demonstrable value for money.

The Parish Council have expressed an informal willingness to explore some 'temporary' pilot initiatives to prove to residents and road users the value of additional speed reduction measures. This might be a cost effective way of achieving value for money. Painting roadways with road narrowing and using removable obstructions can be used very effectively to re-educate drivers to use roads differently and consequently change driver behaviour and vehicle speeds in the village.

For example, the notion of introducing a bus-only connection at the eastern end of Acre End Street where it meets the High Street outside the Co-op at Harris Corner might be worth experimenting with to see if it helps discourage east/west village movements. Similarly, creating a pedestrian orientated precinct outside the shops on Spareacre Lane could help achieve a similar objective.

There was also discussion about creating better drop off facilities for both the Comprehensive School on Witney Road and for the local primary school accessed via Millmoor Crescent and Beech Roach.

3.2 The Current Highway Situation

It is true that the speeds on some roads such as Acre End Street are already very low. The PC's current thinking is that the 20mph zone (a 'zone' being a self-enforcing 20mph

speed limit area) should cover the whole of the village so that the signs are at the five village entrances: Station Rd, Oxford Road, Cassington Road, Hanborough Road and Witney Road) to highlight a transition into the rest of the 'zone'.

An important design feature will be these village entrance points. They need to be attractive and welcoming while asking people to be patient and not rush. They could feature either green (natural) features or potentially sensitively designed built features. The only place where this may not be practical due to the road layout is for Dovehouse Close – the natural speed of Hanborough Rd up to the corner next to Hanborough Close is such that 20mph would be an unnatural speed and likely to be violated too readily. Dovehouse would be a 20mph zone off a 30 or 40mph road.

It might be a good thing to have the feature which slows down the traffic and acts as 'village entrance' a little way along the entrance road for both Hanborough and Oxford Rds to prevent any possible queueing on the bypass.

Station Rd has a natural slow-down feature with parked cars near the roundabout but also needs another slow-down/village entrance just before Abbey Farm Barns entrance; this is an interesting challenge as it is in the conservation area and should complement it and the walls on either side of the road. There is significant pedestrian traffic along this road as many people from the industrial area walk to the shops at lunchtime; we need to encourage this as the alternative is that they get into their cars and drive into the village!

A longer run-in isn't practical on Cassington Road and Witney Road. Cassington Road is in any case naturally speed-limiting due to parked cars and narrowness. Witney Road is a light controlled entrance so cars can have plenty of warning; the green space at the northern end of Witney Road needs to be kept as a feature but it may also be needed to improve access to Bartholomew School particularly for coaches, possibly for drop-off and waiting to pick up. This would need to be discussed with the school and coach operators to find out what the real situation is and then the design can be done. Narrowing the carriageway by adding a cycle-lane would be a good thing to do although it may be expensive unless it is just a painted lane.

The use of pilot schemes does seem to be a good idea. A lot of people will come up with all manner of disaster scenarios whenever change like this is proposed so pilots are a good way to get people used to the idea.



Hanborough Road Current

The idea of a bus-only pedestrian section outside the Co-op is interesting but challenging. The east-west routes would be

- Spareacre Lane + Hanbrough Rd to the north
- Southern Bypass + Station Rd and Acre End St
- Oxford Rd + Thames Street, Mill Street and Spareacre Rd
- Cassington/Newland, Mill St and Spareacre Lane
- The A40 can be useful going east to west – obviously not west to east though.

Is this enough? Probably, although the corner of Station Rd and Acre End Street is really bad – especially for the Bartholomew School coaches and the only alternative for any coming from south of the village is southern and eastern bypass, A40 and Witney Road. The buses only bit would be Harris' Corner (already double yellow lines) extending up to the Square. Lombard Street and Mill Street could be blocked off at that junction; their remaining stubs would be resident-only parking as would the Tuer (access from Thames Street) and the section of Acre End from Station Road to the start of the double-yellow lines at Harris' Corner. The Co-op will lose a bit of passing trade but there will be less illegally parked cars on the double-yellow lines which often is such 'passing trade'. Perhaps a time-limit on parking in the square will allow shop customers somewhere to go.

Spareacre Lane is the main component in all but one east-west route and should not be considered for a pedestrian zone. What would be useful would be better parking outside these shops. They do get a lot of people coming by car which clearly provides a service for those who find walking difficult but the parking and truck unloading presents a significant hazard to other cars and pedestrians.



Hanborough Road proposed gateway speed control features and road surfacing



EYNSHAM INTERVENTION LOCATIONS


-  PRIORITY GATEWAY SITES
-  PUBLIC REALM ENHANCEMENTS

- HIGHWAY INTERVENTION LOCATIONS:
- | | |
|-------------------------|--------------------------|
| 1) HANBOROUGH ROAD | 6) OXFORD ROAD |
| 2&2A) NEWLAND STREET | 7) STATION ROAD |
| 3) MILL STREET | 8) WITNEY ROAD (SCHOOL) |
| 4) HARRIS CORNER (COOP) | 9) WITNEY ROAD |
| 5) HIGH STREET | 10) SPAREACRE LAND (SPA) |






Google Earth Base

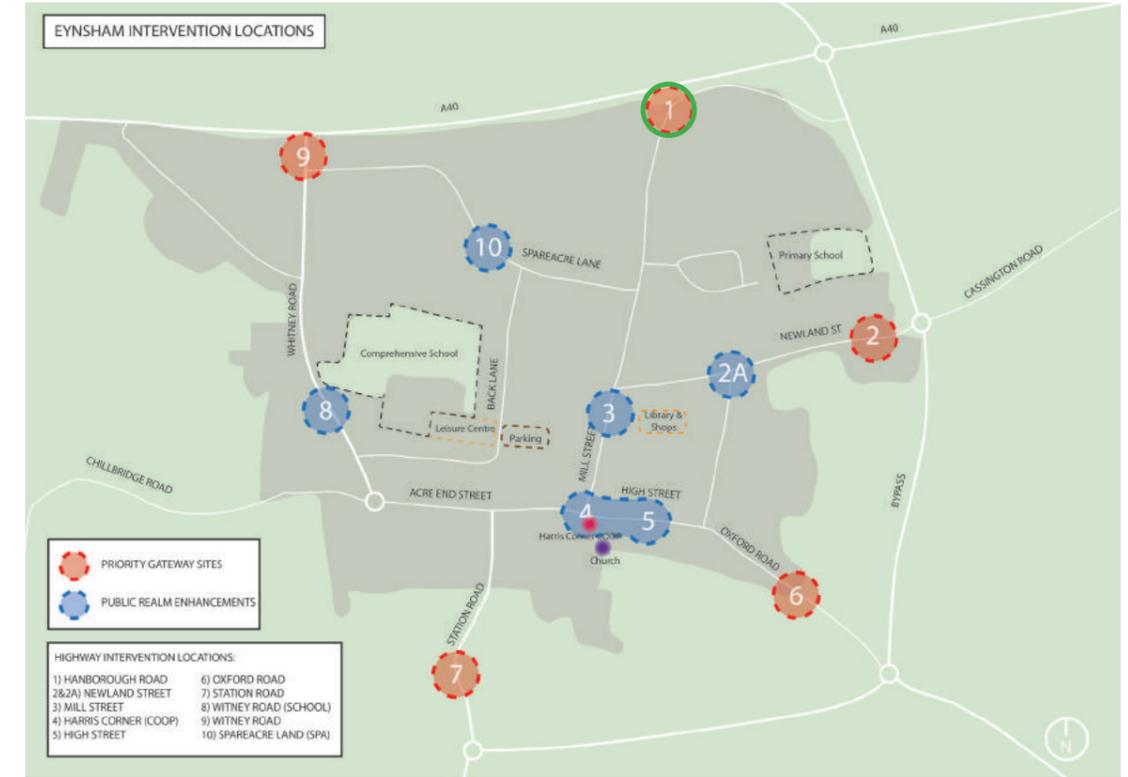

Eynsham Intervention Locations

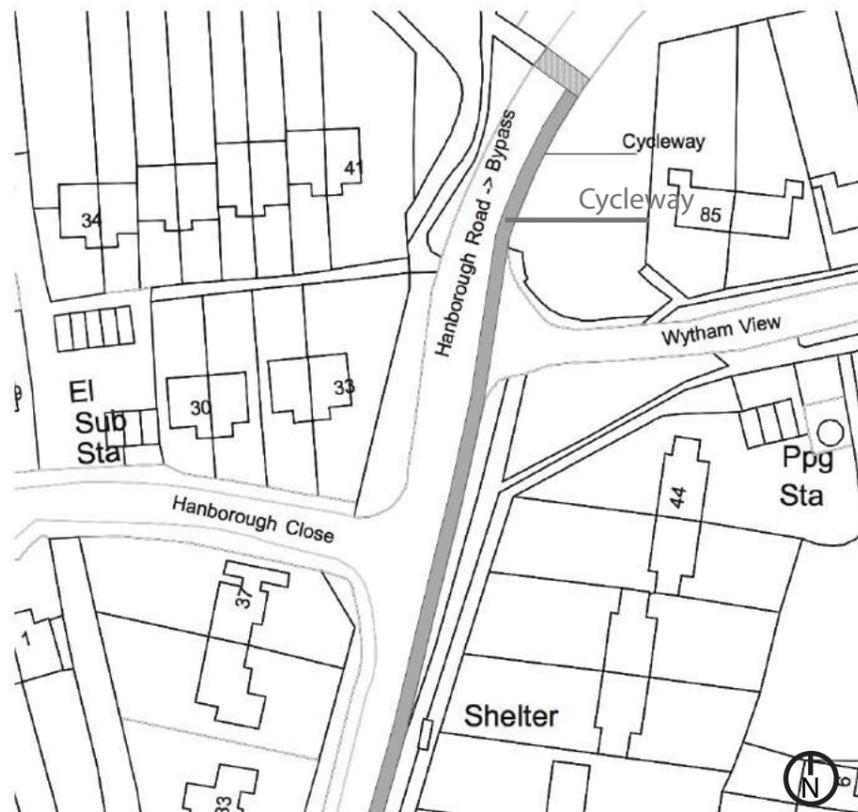

OS Base 1:1000



1. Hanborough Road - Priority Gateway Site (CAT 1)

Entrance feature from by-pass to the north intended to slow vehicles down before reaching the long straight stretch of Hanborough Road as it links to Mill Street shops & Library.

Speed Data [see Appendix A]

Design Principles

- New road surface in contrasting colour to existing carriageway to create perceived speed table before Wytham View and Hanborough Close to slow down vehicles entering village.
- New surfacing to imply road narrowing and provide pedestrian crossing refuge
- Additional peripheral road surface treatment at 'crossing' adds to perception of further road narrowing to slow down vehicles (eg new cycle lane into village centre)
- New speed control posts (bollards)

Area: 150 m2

No. Bollards: 4


Cost per m2: £10 to scalp back current surface £50 relay tarmac

Total estimated per M2: £60

Estimated Cost Per Bollard (Incl. Fitting): £500

Estimated Outline Cost: £ 4,900 + VAT

Site 1 - Hanborough Road

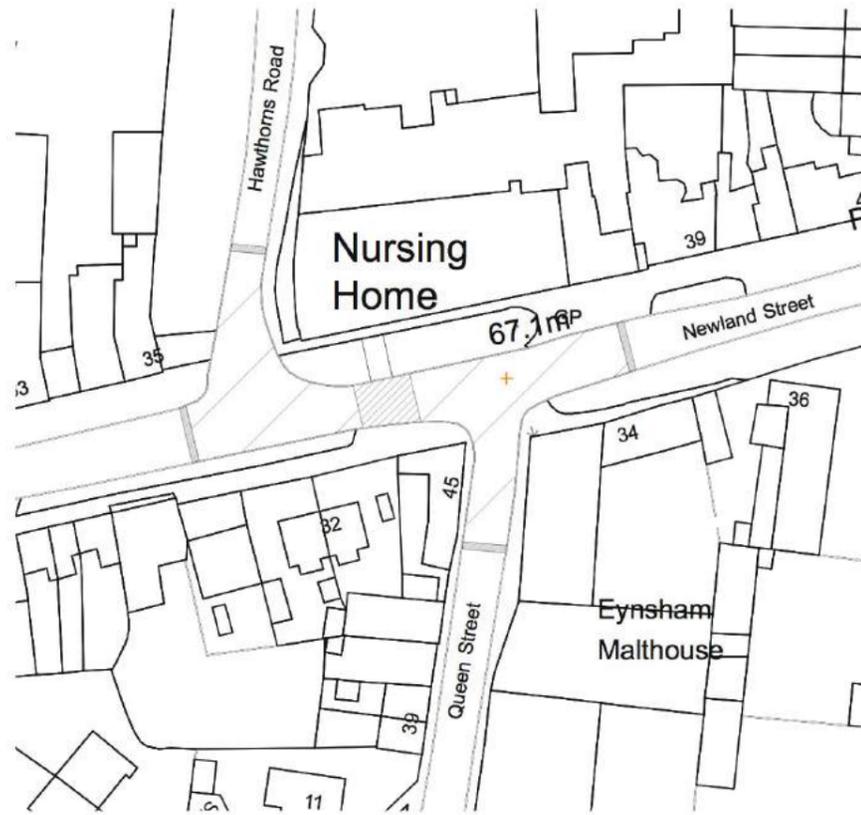

OS Base 1:1000


Pedestrian Crossing



2 A designated Pedestrian Crossing Point



Eynsham Intervention Locations

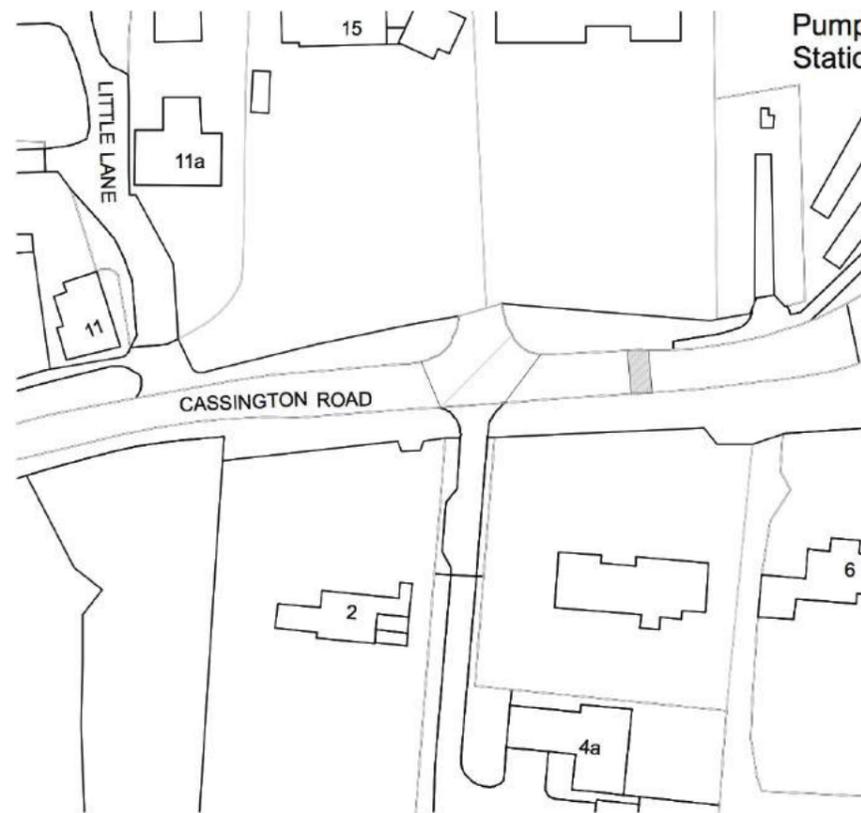

OS Base 1:1000

20mph Gateway Feature



**2. Newland Street Gateway Entrance (CAT 1)
2A. Pedestrian Crossing (CAT 2)**

Entrance feature on Cassington Road from by-pass to the east intended to slow vehicles down before reaching Mill Street shops & Library.

Pedestrian crossing between Queen Street and Hawthorns Road

Speed Data [see Appendix A]

Design Principles

- New road surface in contrasting colour to existing carriageway to create perceived speed table between Queen Street and Hawthorn Road to slow down vehicles entering village.
- Designated pedestrian crossing point between Hawthorns Road & Queen Street
- Additional peripheral road surface treatment at 'crossing' adds to perception of further road narrowing to slow down vehicles.

2/2A 15x2=30m2

No. Bollards: 4


Cost per m2: £10 to scalp back current surface £50 relay tarmac

Total estimated per M2: £60, 30m2 x 60 = 1800

Estimated Cost Per Bollard (Incl. Fitting): £400

Estimated Outline Cost: £5,800 + VAT

Site 2 - Newlands St (East)

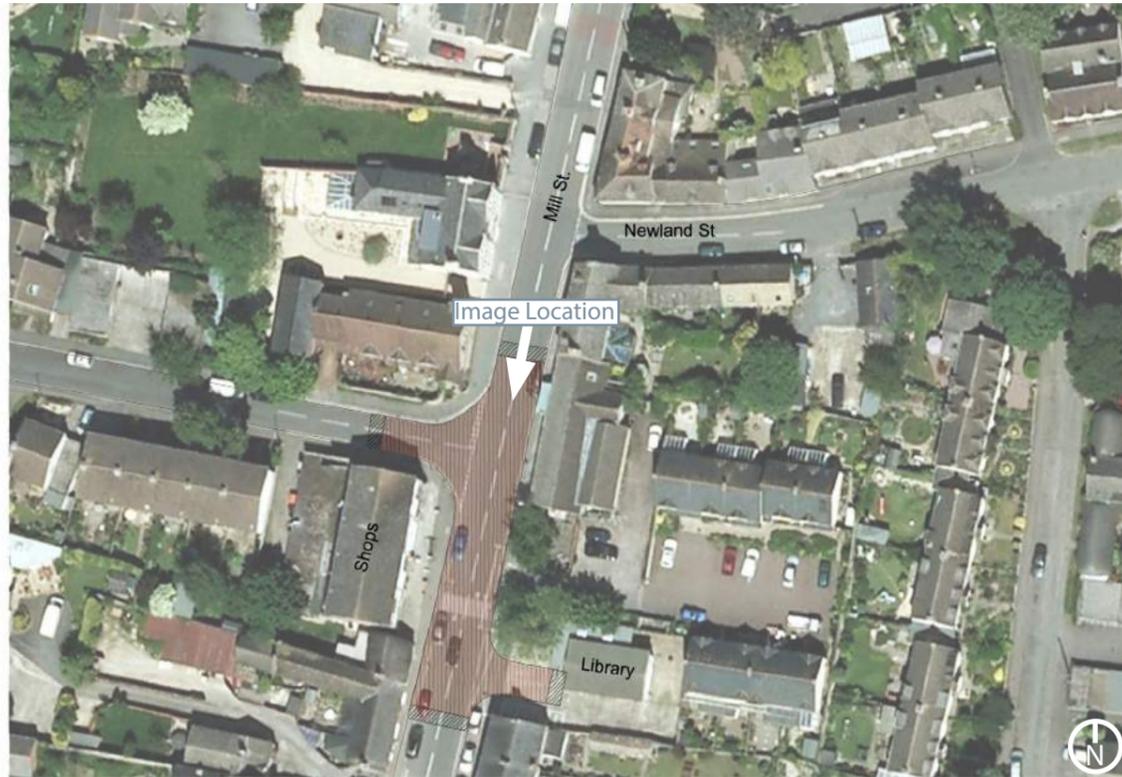

Google Earth Base



Eynsham Intervention Locations



OS Base 1:1000



Existing Situation on Mill Street

3. Mill Street - Public Realm Enhancement Area (CAT 2)

Traffic calming measure to slow vehicles down and give greater emphasis to pedestrians at road crossing between Mill Street shops and Library.

Speed Data [see Appendix A]

Design Principles

- New road surface in contrasting colour to existing carriageway to create perceived speed table between John Lopes Road and Library entrance to slow down vehicles passing through village centre outside shops and Library.
- Additional peripheral road surface treatment at 'crossing' adds to perception of further road narrowing to slow down vehicles.

Area: 603 m2

Cost per m2: £10 to scalp back current surface £50 relay tarmac
Total estimated per M2: £60

Estimated Outline Cost: £ 36,180 + VAT


Site 3 - Mill Street



Google Earth Base



Eynsham Intervention Locations

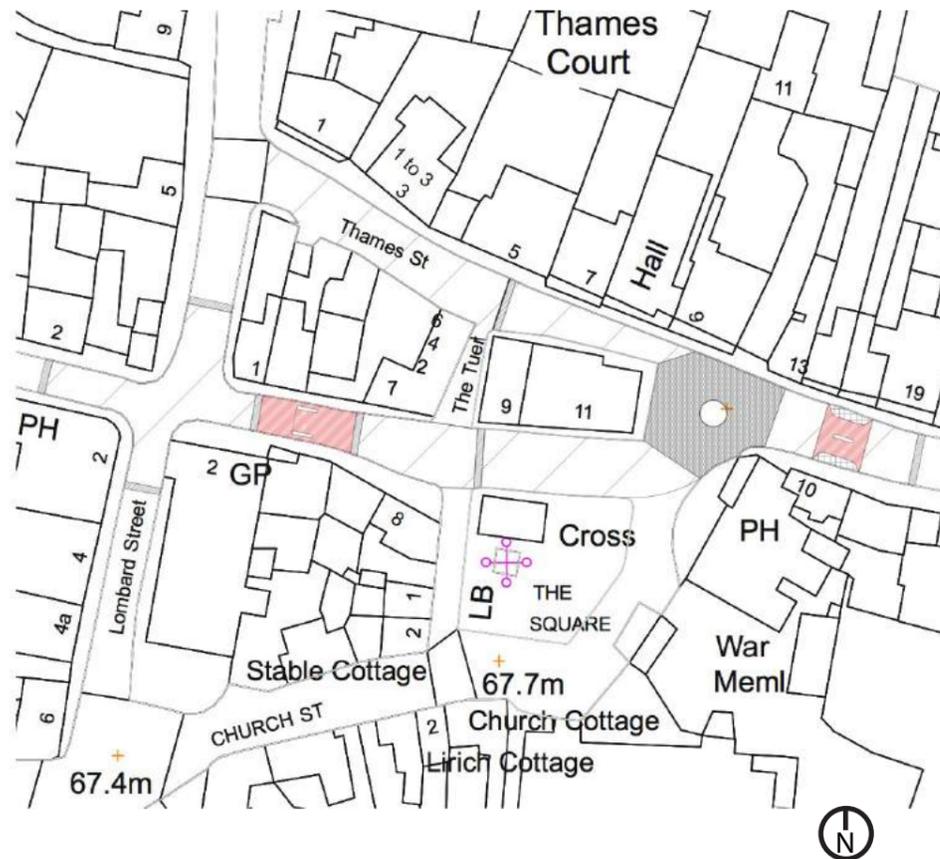

4 & 5. Harris Corner / High Street Public Realm Enhancement (CAT 2)

This location deserves a more radical approach to traffic calming at the more confined historic core of the village outside the Coop store on Harris Corner. The intention is to deal with traffic speeds and circulation at the same time and introduce a 'bus gate' - restricting east west traffic movement to buses only. Conventional traffic coming from the west along Acre End Street would be required to use Mill Street / Hanborough Road to exit towards the village bypass. Conventional traffic arriving from the east would circulate west via Thames Street and then have to manoeuvre via Mill Street and Acre End Street to advance westwards. This would effectively mean that the High Street between the Bartholomew Room and the Coop would be closed to through traffic but would still be accessible to parked vehicles. The close manoeuvres of smaller traffic would act as a deterrent to both reduce the speed and discourage cross movements through this part of the village.

Speed Data [see Appendix A]

Design Principles

- Buses only 'Gate' outside Coop store
- Resurface carriageway between Mill Street / Acre End Street intersection and the Tuer [potentially block pave in long term, but resurface in contrasting colour in short term]
- Bus gate will require traffic order and new signage but no road narrowing.

The intersection of the High Street and Thames Street warrants greater celebration of the historic core of the village. The congregation of local shops the Red Lion pub and the Church suggest that greater emphasis should be given to the public realm and the needs of the pedestrians in a similar way to the forecourt of the Bartholomew Room and the Cross.

Speed Data [see Appendix A]

Design Principles

- Re-surface carriageway between Greens Funeral Services, 21 High Street westwards to incorporate the intersection with Thames Street as far as the Tuer.
- Remove road markings and reduce perceived carriageway width and replace junction paint with nominal small scale 'roundel' to create a central focus to the junction and cause drivers to slow down to re-orientate and navigate the change in road hierarchy.

Area: 769 m2 + 390m2 = 1159m2

**Cost per m2: £10 to scalp back current surface £50 relay tarmac
Total estimated per M2: £60**

Estimated Outline Cost: £ 69,540 + VAT


Site 4 - Harris Corner



Google Earth Base



Eynsham Intervention Locations

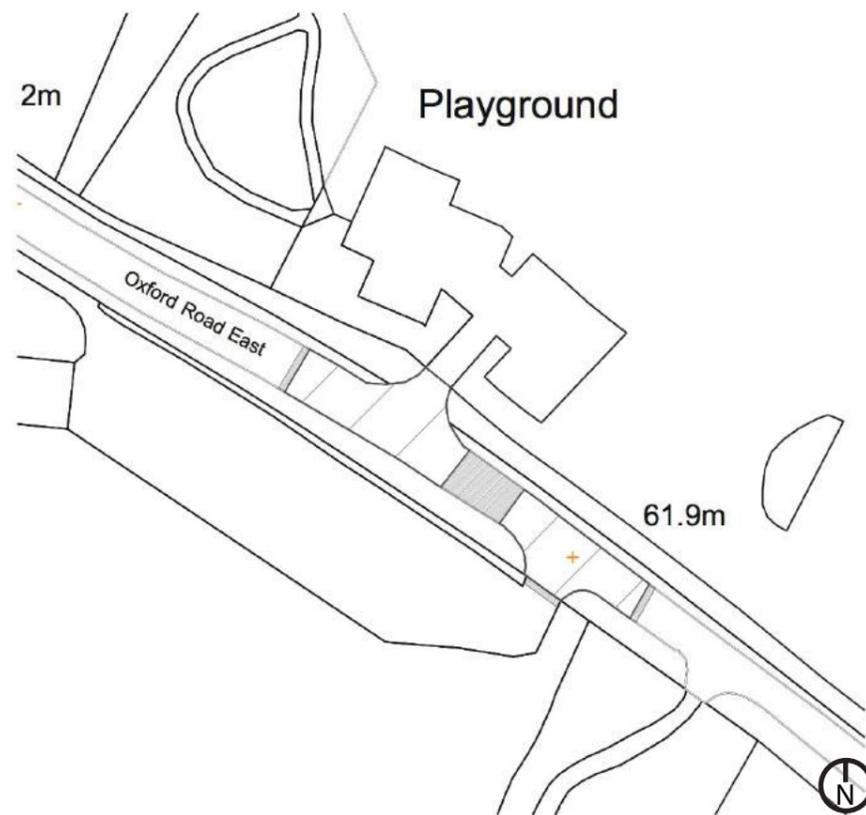

OS Base 1:1000



6. Oxford Road - Gateway Entrance (CAT 1)

New road surface in contrasting colour to existing carriageway to create perceived speed table between entrance to play area car park to the north and the Sports pavilion car park to the south, to create speed restricting gateway / traffic calming feature at eastern entrance to the village.

Speed Data [see Appendix A]

Design Principles

- New road surface in contrasting colour to existing carriageway to create perceived speed table between entrance to car parks to slow down vehicles entering from east.
- Provide pedestrian crossing refuge between two car parks / play areas.
- Additional peripheral road surface treatment at 'crossing' adds to perception of further road narrowing to slow down vehicles.

Area: 30m²

No. Bollards: 4

Cost per m²: £10 to scalp back current surface £50 relay tarmac

Total estimated per M²: £60

Estimated Cost Per Bollard (Incl. Fitting): £4000

Estimated Outline Cost: £22,000 + VAT

Site 6 - Oxford Road (East)



Eynsham Intervention Locations



Google Earth Base

7. Station Road - Gateway Entrance (CAT 1)

Traffic speeds on Station Road are naturally constrained by parked cars near the roundabout but there is a recognised need for further speed restrictions at the entrance to the village entrance just before Abbey Farm Barns entrance. This also marks the entrance to the village Conservation Area and should complement it and the walls on either side of the road. There is significant pedestrian traffic along this road as many people from the industrial area walk along it to the shops at lunchtime.

Speed Data [see Appendix A]

Design Principles

- New road narrowing in contrasting colour to existing carriageway to induce speed reduction
- Chicane road narrowing north of Fishponds car park to act as traffic calming and provide pedestrian crossing
- Additional peripheral road surface treatment adds to perception of road narrowing to slow down vehicles

Area: 320 m2

No. Bollards: 4

Cost per m2: £10 to scalp back current surface £50 relay tarmac

Total estimated per M2: £60

Estimated Cost Per Bollard (Incl. Fitting): £4000

Estimated Outline Cost: £ 23,200


Site 7 - Station Road



Google Earth Base



Eynsham Intervention Locations

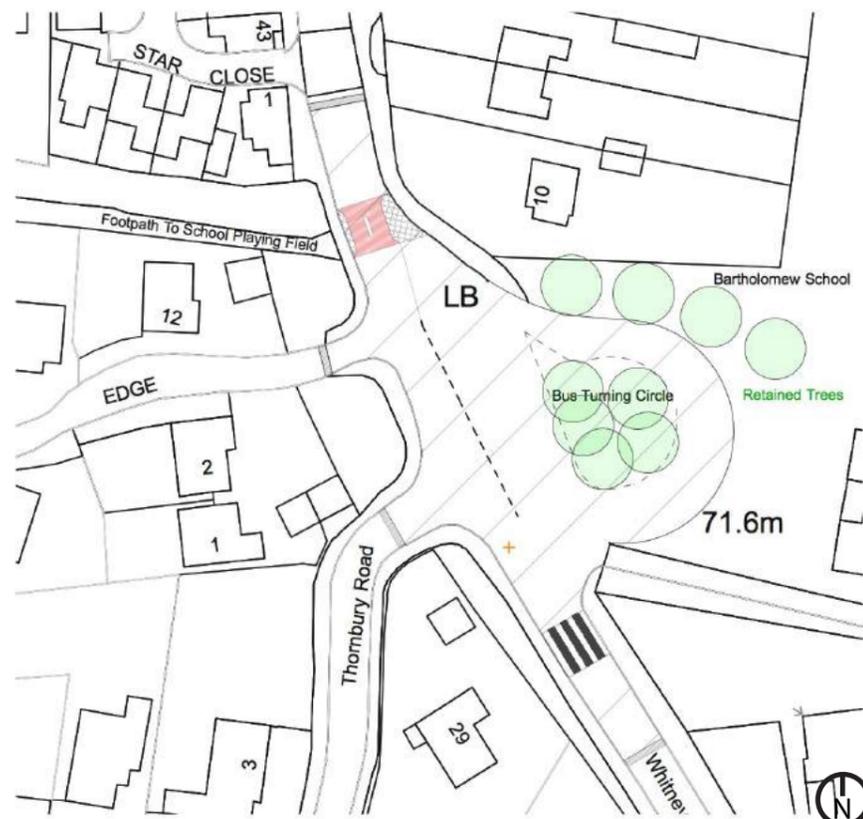

OS Base 1:1000



8. Witney Road (Bartholomew School) - Public Realm Enhancement (CAT 2)

This location has to consider a number of factors in terms of traffic speeds, child road safety, access to the Comprehensive School and the need to accommodate turning school buses after they have delivered children to the school. In addition to traffic calming this location needs to deal with bus manoeuvres. One idea might be to create a dedicated bus turning circle / drop off loop actually in the grounds of the school itself. This would add capacity to the drop off area for more buses to be serviced away from the main highway and reduce congestion.

Speed Data [see Appendix A]

Design Principles

- Resurface carriageway of Witney Road outside school entrance to incorporate bell-mouths of Thornbury Road and Willows Edge.
- To include remodelling existing zebra crossing with central pedestrian refuge and peripheral carriageway narrowing.
- Consider dedicated off road turning circle for buses to Bartholomew School within school grounds to increase drop off capacity.
- Improve road crossing to footpath for school playing fields

Area: 829 m2 (Excluding Bus turning circle)

Cost per m2: £10 to scalp back current surface £50 relay tarmac

Total estimated per M2: £60

Estimated Outline Cost: £ 49,740 + VAT

Site 8 - Whitney Rd. South

9. Witney Road North - Gateway Entrance (CAT 1)

Witney Road is a long wide road with few speed restrictions until the driver gets closer to the school entrance. There are a number of options to consider, including the provision of a dedicated bicycle lane on the highway to reduce the perceptible carriageway width to slow drivers down. However the essential requirements appears to be to create a speed gateway feature as close to the A40 as possible in order to get drivers to slow down as soon as they begin to travel along Witney Road before the junction with Spareacre Lane.

Speed Data [see Appendix A]

Design Principles

- Resurface carriageway between Old Witney Road and Tilgarsely Road and provide dedicated pedestrian crossing / central refuge with road narrowing features.
- Consider peripheral 'stop & drop' laybys for school children
- Consider dedicated cycle lane(s) to further reduced perceived width of carriageway to reduce vehicle speeds.

Area: 21m2 No. Bollards: 4

Cost per m2: £10 to scalp back current surface £50 relay tarmac Total estimated per M2: £60 = £1260 + VAT

Estimated Cost Per Bollard (Incl. Fitting): £4000

Estimated Outline Cost: £ 5660 + VAT



Eynsham Intervention Locations



OS Base 1:1000



Google Earth Base

Site 9 - Whitney Rd. North (School Drop Off)



Google Earth Base



Eynsham Intervention Locations



OS Base 1:1000



10. Spareacre Lane - Public Realm Enhancements (CAT 2)

This popular local shopping precinct outside the Spa shop presents a number of highway safety challenges because of its location and the number of turning [and reversing] movements that take place in a relatively confined location on Spareacre Lane between Back Lane, Marlborough Place and Stratford Drive. The situation is further complicated by the number of cross-village movements that take place via Spareacre Lane (particularly when there is an incident on the A40 and the Police redirect traffic through Eynsham) which the Parish Council is keen to discourage.

Speed Data [see Appendix A]

Design Principles

- Resurface carriageway of Spareacre lane between the junctions with Back Lane and Stratford Drive and continue surface treatment into existing parking bays outside shops.
- Create pedestrian crossings / central refuges / road narrowing at either end of this length of carriageway and include a further one to the east of the parking bays to assist in reducing traffic speeds and aid safe pedestrian movement across Spareacre Lane.

Area: 1084 m2

**Cost per m2: £10 to scalp back current surface £50 relay tarmac
Total estimated per M2: £60**

Estimated Outline Cost: £ 65,040 + VAT

Site 10 - Spareacre Lane (Spa Shop)

5.0 DELIVERABILITY & PROJECT PRIORITIES

The above set of initiatives embrace a range of traffic calming measures across the village. The costs implications of these will range from the straightforward gateway features suggested at Hanborough Road, Newland Street, Mill Street, Oxford Road and Station Road to other more complex ones such as the High Street, Witney Road and Harris Corner, in particular, that will take longer to deliver and will inevitably cost more in terms of time, effort and materials.

The matrix below places these in a hierarchy that reflect their complexity with the simpler initiatives at the top and the more complex at the bottom. EPC will need to evaluate the merit of this hierarchy and confirm (or otherwise) whether they wish to pursue a number as a priority and others, which might follow later once the merit of the early ones have been properly assessed.

EYNSHAM VILLAGE 20 MPH TRAFFIC CALMING INITIATIVE						
PROJECT HIERARCHY						
Category 1	LOCATION	NATURE	COMMUNITY BENEFITS	PROCEDURAL COMPLEXITY	DELIVERABILITY [Estimated Months]	COSTS
20MPH Gateways & Entrances	1 Hanborough Road	Gateway	Reduce speed / enhance village entrance	low	12	£4,900
	2 Newland Street/Cassingdon Road	Gateway	"	low	12	£5,800
	6 Oxford Road	Gateway	"	low	12	£22,000
	7 Station Road	Gateway	"	low	12	£23,200
	9 Witney Road North	Gateway	Enhance safe routes to school	medium	24	£5,660
Category 2						
Public Realm Enhancement Location						
3 Mill Street	Shared Space Junction	enhance commercial area		low	12	£36,180
4/5 High Street / Harris Corner	Shared space junction / Bus Gate	Enhance historic core. Reduce cross village traffic movements increase pedestrian safety		complex	18-24	£69,540
8 Witney Road South	Bus Turning Area / Gateway	Reduce peak time congestion Enhance safe routes to school		medium	24	£49,740
10 Spareacre Lane	Shared space junction & Pedestrian crossing	Traffic calming/ enhance retail		medium	18-24	£65,040
						£220,500

Grand Total £282,060 Plus VAT

6.0 TIMESCALES AND PROGRAMME


It was agreed that the Urbanists would undertake an audit of the village and respond to some of the issues raised by the Councillors with a range of potential initiatives for the committee to consider. The Urbanists were asked to offer some very broad range of costs for these initiatives to allow EPC to prioritise which initiative / location would offer the best value for money.

Once EPC had considered these, the Urbanists would prepare an Action Plan for the Village, and in combination with the councillors, set out a menu of initiatives and delivery timescales that could be presented to the County Council before the end of 2017.

7.1 Appendix A

[Speed Data attached as seperate file]

7.2 Appendix B

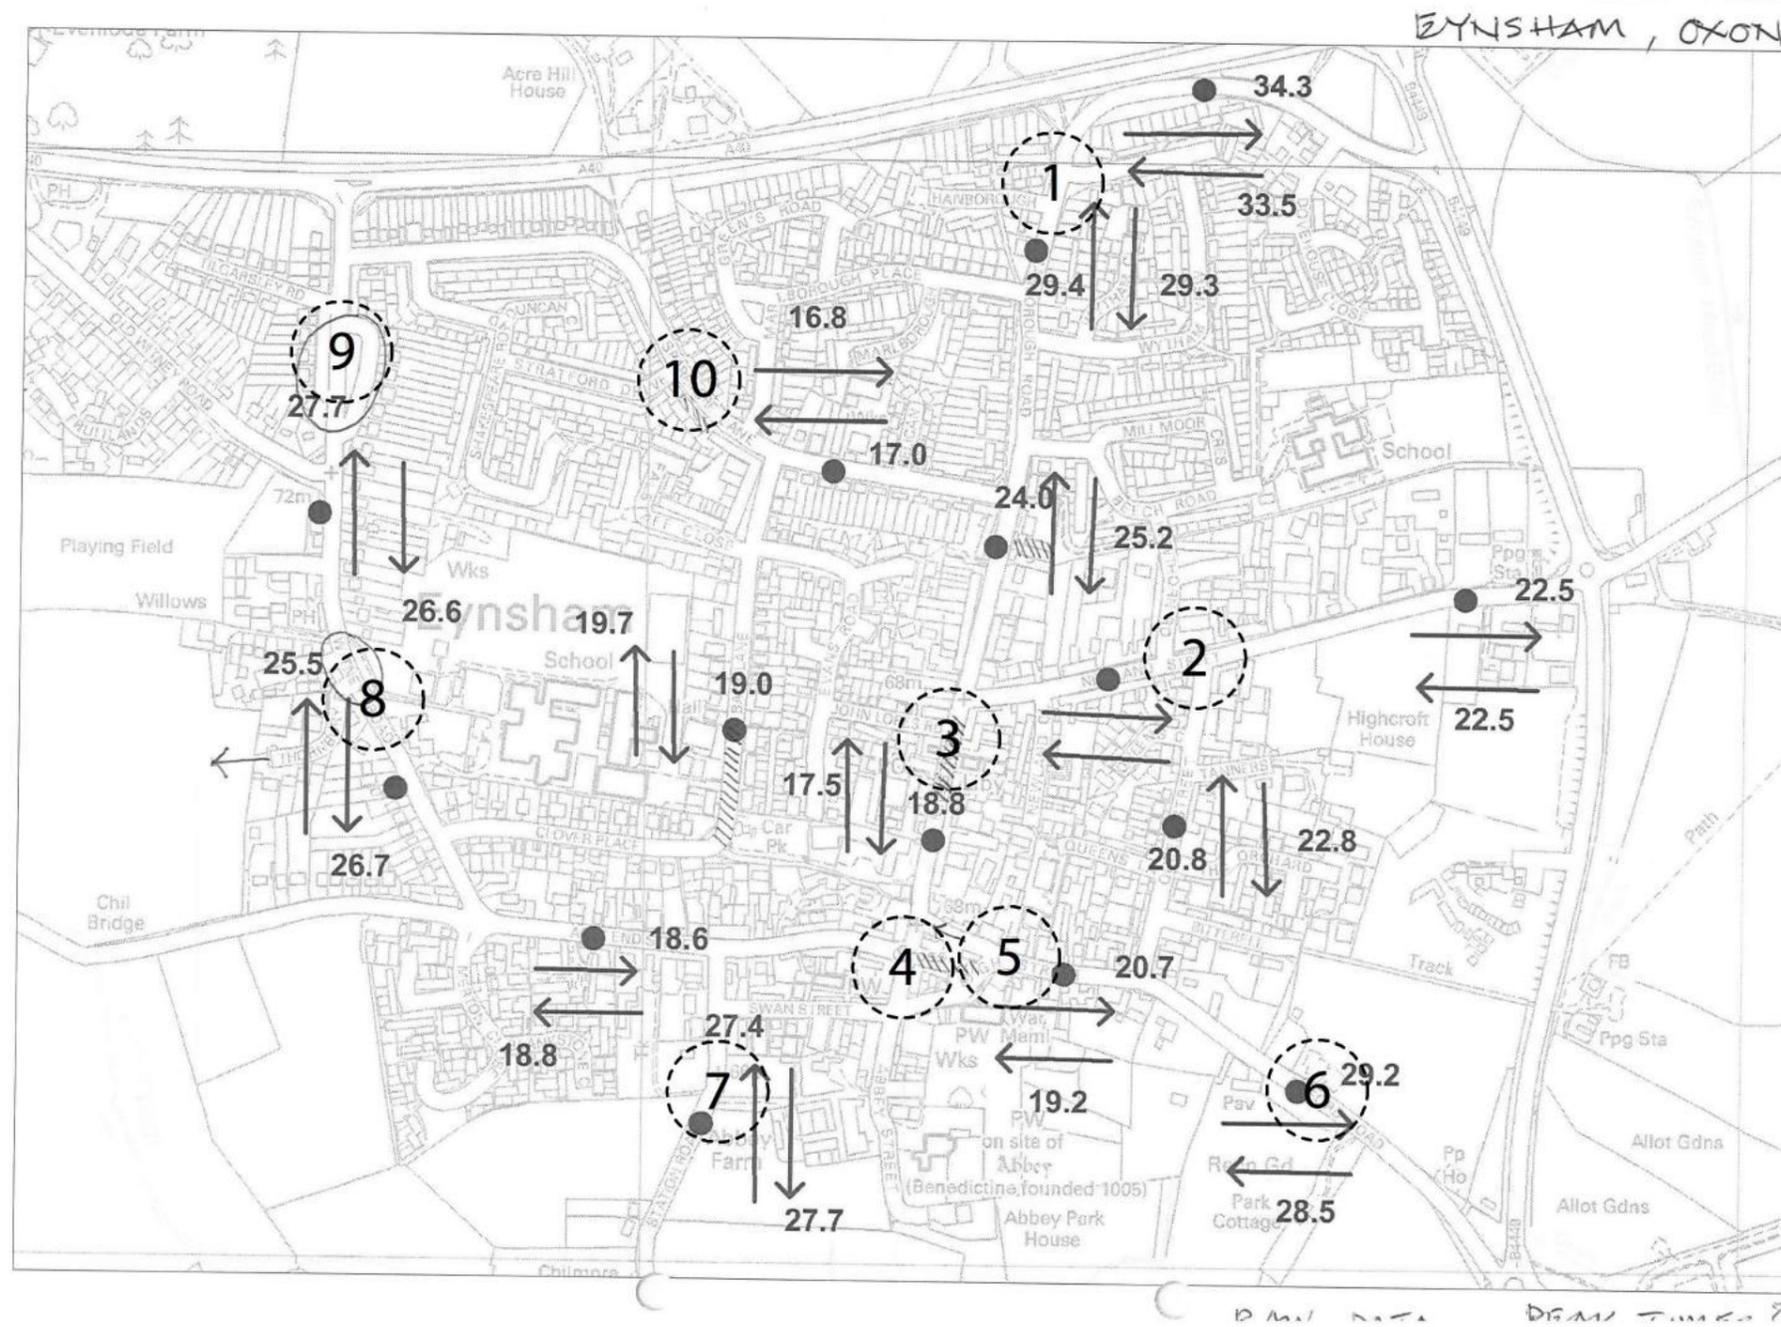

theurbanists
planning & design

Client: Eynsham Parish Council
 Project: Eynsham Village Centre
 Title: Travel Speeds

Project ID	Organiser	Role	Book Level	Type	Series	Dwg	Rev.	State
1651	URB	LD	XX	XX	GA	90	001	-

Drawn: LH Date: 01/02/22 Checked: Scale: NTS

The Urbanists - The Creative Quarter - BA MorganArcute - Cardiff - CP10 IAF
 T: 029 2033 8133 E: info@theurbanists.com W: www.theurbanists.com
 © This drawing is copyright and may not be reproduced in whole or part without written authority.



The Urbanists, The Creative Quarter, 8A Morgan Arcade, Cardiff, CF10 1AF,
United Kingdom